

# ATTACHMENT C CONCEPTUAL LANDSCAPE PLAN



## DRAWING LIST

SHEET DRAWING TITLE  
L1.00 Landscape Plan  
L2.00 Landscape Sections

SCALE  
1/32" = 1'-0"  
1/8" = 1'-0"

## MATERIALS LEGEND

	PERMEABLE UNIT PAVERS PARKING
	ASPHALT PARKING AREA
	EXPOSED AGGREGATE CONCRETE SIDEWALK / MUP
	CIP CONCRETE WALKWAY
	SPECIAL PAVING LOBBY ENTRANCE
	HYDRAPRESSED SLABS PATIO
	ORNAMENTAL PLANTING NATIVE OR ADAPTIVE
	NATURALIZED PLANTING

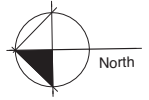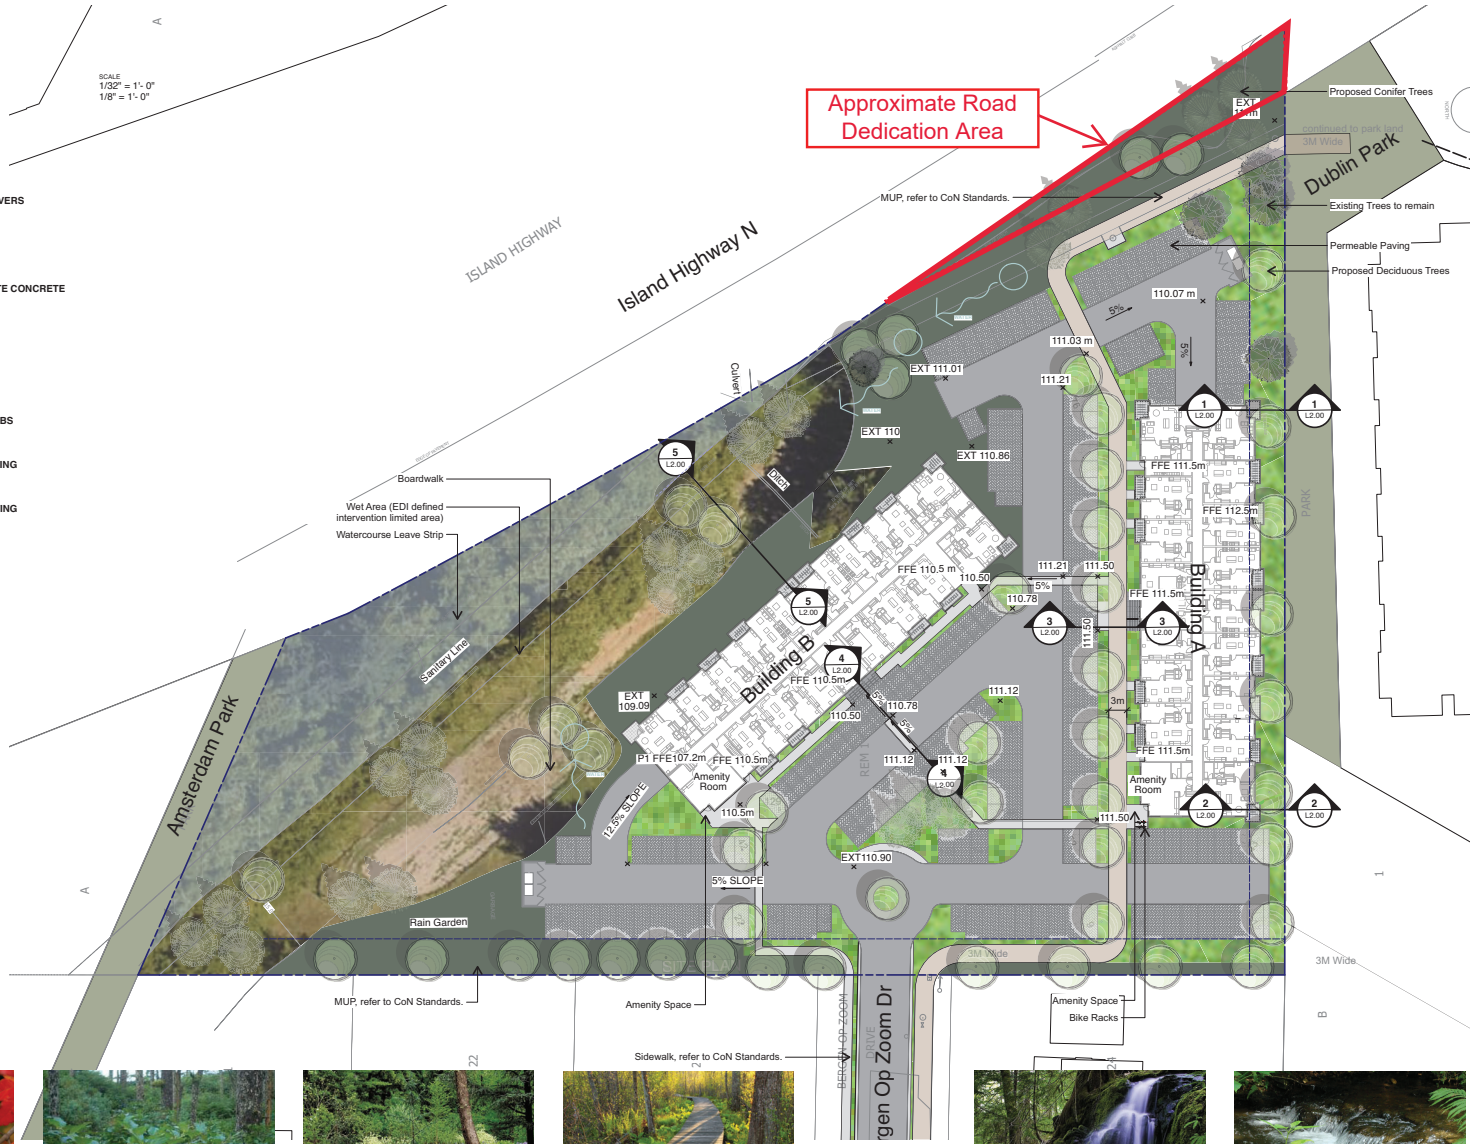

1 2024-05-31 Issued for Rezoning  
 no. | date | item | by:  
 Revisions:  
 Stamp:

**dk**  
 DURANTE KREUK LTD. LANDSCAPE ARCHITECTS  
 102 - 1837 West 5th Avenue Vancouver B.C. V6J 1N5  
 P 604.684.4611 | F 604.684.0577 | www.dk.bc.ca  
 Client:

Project:  
**BOZD**

5638 Bergen Op-zoom Dr.  
 Nanaimo, BC

Drawn by: YZ  
 Checked by: DC  
 Date: May 31 2024  
 Scale: 1/32" = 1'-0"  
 Drawing Title:

## Landscape Plan

Project No.:  
 23059  
 Sheet No.:

**L1.00**




NATIVE PLANTINGS



RAIN GARDEN



BOARDWALK

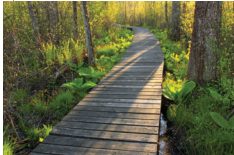

STREAM



**RECEIVED**  
**RA498**  
 2024-MAY-31  
 Concept Planning