


ATTACHMENT D UNDERGROUND PARKING PLAN

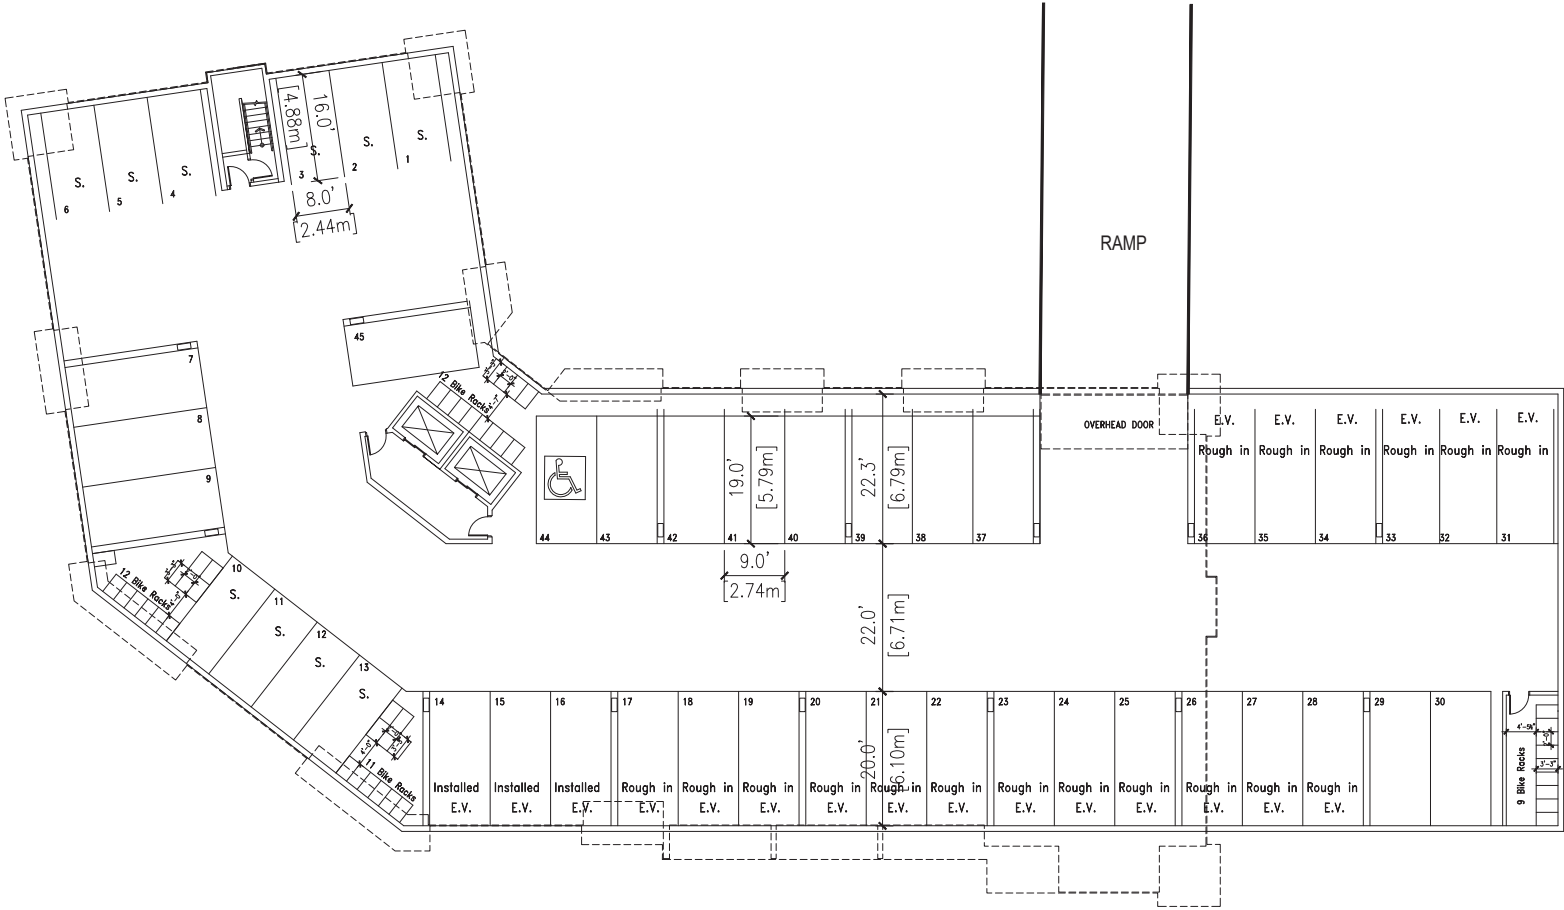

UNDERGROUND PARKING

RECEIVED
DP1347
2024-MAY-29

NOTES

- The owner is to be advised of any changes to the project.
- The architect is not responsible for the construction of the project.
D-ARCHITECTURE
5377 GARUS DRIVE, NANAIMO, BC V9V 1N4
T: 250-933-1991, E: PRODUZ@SHAW.CA
DARYOUSH FROUZLI ARCHITECTURE INC.

ARCHITECT SEAL

CONSULTANT LOGO

CONSULTANT SEAL

SCALE
DRAWN
CHECKED
DATE
28 MAR 22

PROJECT
6330 MCROBB AVENUE
NANAIMO, BC
PHASE #2

CLIENT
ROBIN KELLEY
PROJECT NO.
2750

SHEET TITLE
underground parking
PRELIMINARY

SHEET NO.
A2.0
REVISION