


ATTACHMENT E BUILDING RENDERINGS

BUDGET SELF STORAGE

6450 N. ISLAND HWY, NANAIMO, B.C.



1 VIEW FROM SOUTH-WEST (FACING ISLAND HIGHWAY)

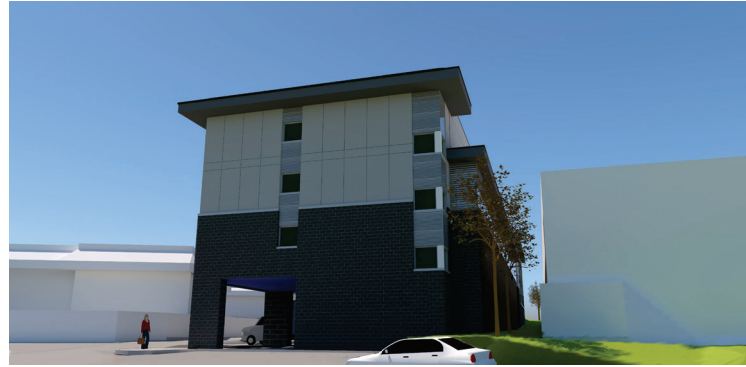

2 VIEW FROM SOUTH-EAST



3 VIEW FROM NORTH-WEST



4 VIEW FROM NORTH-EAST



O.C.A. ARCHITECTURE INC.
2724 W. 161 AVENUE, VANCOUVER BC V6K 1H3
Tel: 604-408-8970 Email: info@oca-arch.com

CONTRACTORS TO CHECK AND VERIFY ALL DIMENSIONS AND LEVELS PRIOR TO COMMENCING ANY WORK. ALL DISCREPANCIES, OMISSIONS OR OMBEINGS TO BE REPORTED TO THE ARCHITECT IMMEDIATELY. ALL DRAWINGS, SPECIFICATIONS AND RELATED DOCUMENTS ARE THE COPYRIGHT PROPERTY OF THE ARCHITECT. REPRODUCTION OF THE DRAWINGS, SPECIFICATIONS AND RELATED DOCUMENTS WITHOUT THE WRITTEN CONSENT OF THE ARCHITECT IS STRICTLY PROHIBITED.

| | |
|---|--|
| 1 | |
|---|--|

Revisions:

| | | |
|---|------------------|---------|
| 3 | REVISION & DP | 3/26/24 |
| 2 | PLANNING PRE APP | 7/7/23 |
| 1 | REVIEW | 4/11/22 |

Issued For:

Project:

BUDGET SELF STORAGE
6450 N ISLAND HWY.
NANAIMO, B.C.

Drawing Title:

**RENDERINGS &
SHADING STUDIES**



Scale: 1/8"=1'-0"
Drawn By: _____
Checked By: _____
Project Number: 2115
Date: JUNE 2021
Drawing Number: _____

A0