


ATTACHMENT C SITE AND LANDSCAPE PLAN



View From East



View From South

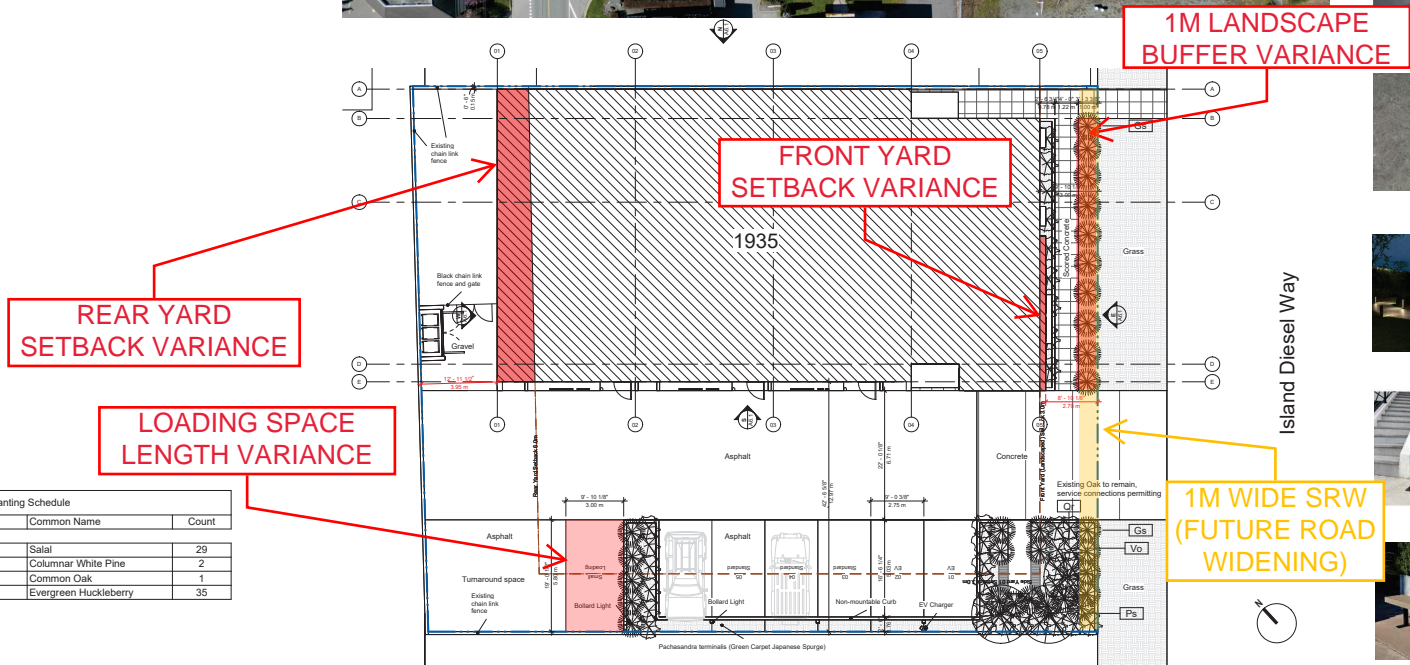

Beigard Commercial NAME Porcelain Pavers for the roof deck, Beigal Grey (or similar)



Column LRB25-3K 30" Landscape Bollard, Black (or similar)



Global Industrial U-Track Bike Rack, 2-Bike Capacity, Flange Mount, Black (or similar)



Reflector Backless Benches 6' , Brown (or similar)

Planting Schedule			
Key	Botanical Name	Common Name	Count
Gs	Guaiheria shallon	Salal	29
Ps	Pinus strobus	Columnar White Pine	2
Qr	Quercus robur	Common Oak	1
Vo	Vaccinium ovatum	Evergreen Huckleberry	35

