

ATTACHMENT D PROPOSED BUILDING ELEVATIONS

Consultant

1	2	3	4	5	6	7
10/20/23	10/20/23	10/20/23	10/20/23	10/20/23	10/20/23	10/20/23
10/20/23	10/20/23	10/20/23	10/20/23	10/20/23	10/20/23	10/20/23
10/20/23	10/20/23	10/20/23	10/20/23	10/20/23	10/20/23	10/20/23

Permit/Seal




1 SOUTH ELEVATION
1:100
(FACING DUFFERIN CRESCENT)



2 NORTH ELEVATION
1:100

RECEIVED
DVP473
2024-NOV-26
Current Planning

NO.	DATE	DESCRIPTION
1	2024-11-26	ISSUED FOR PERMIT
2	2024-11-26	ISSUED FOR PERMIT
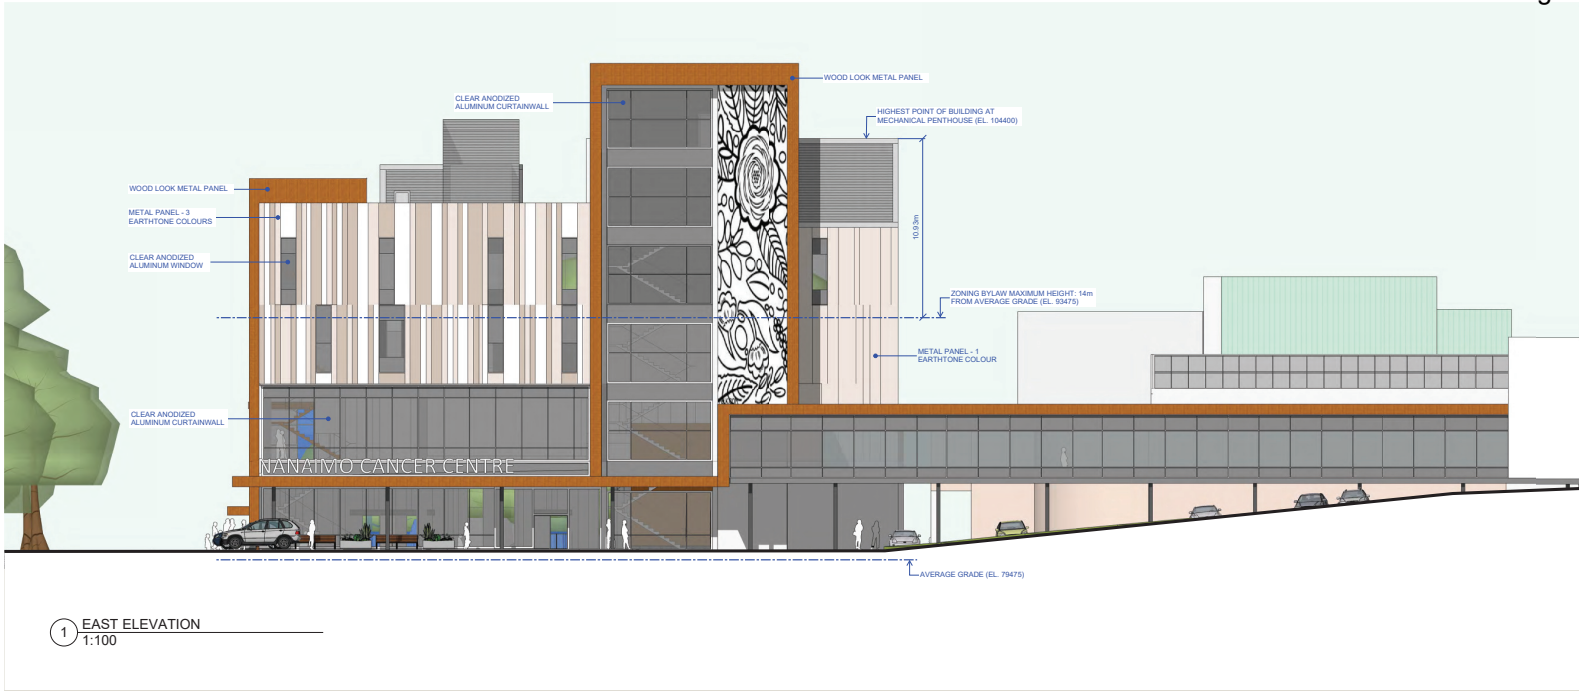

1 EAST ELEVATION
1:100



2 WEST ELEVATION
1:100