

ATTACHMENT D COMBINED FENCE AND RETAINING WALL ELEVATIONS

Copyright Reserved. These drawings are at all times the property of the Architect. Reproduction in whole or in part without written consent of the Architect is prohibited.

consultants:



project no.:

issue / revision:

24	DP AMENDMENT	09 DEC 24
23	DP AMENDMENT	03 DEC 24
22	REVISIONS TO BP	22 FEB 24
21	REVISIONS TO BP	14 MAR 23
20	ISSUED FOR CONSTRUCTION	09 MAR 23
19	REVISIONS TO BP	25 JAN 23
18	REVISIONS TO BP	30 DEC 22
17	REVISIONS TO BP	16 DEC 22
16	REVISIONS TO BP	25 OCT 22
15	ISSUED FOR TENDER	29 AUG 22
14	REVISIONS TO DP	19 JULY 22
9	BUILDING PERMIT	20 DEC 21
1	DEVELOPMENT PERMIT	02 NOV 21
No.	Issued / Revisions	Date

alan lowe architect inc.

118 - 21 Erie St. 1 250.360.2888
Victoria, British Columbia

seal:



project title:
**HYUNDAI DEALERSHIP
NANAIMO**

2355 KENWORTH ROAD
NANAIMO, BC

NEW RETAINING WALLS

project no.: 21.699



date: DEC 06, 2024 scale: AS NOTED

checked by: LOWE drawn by: CF, YCP

sheet no.:

A1.1

RECEIVED
DP1369
2024-DEC-16
Current Planning

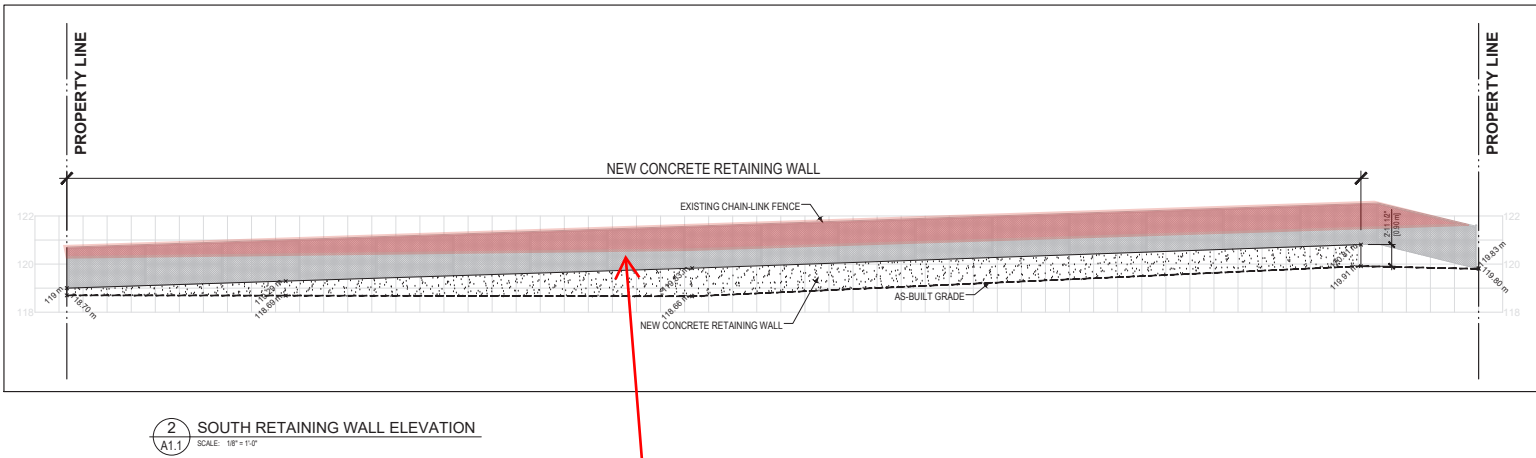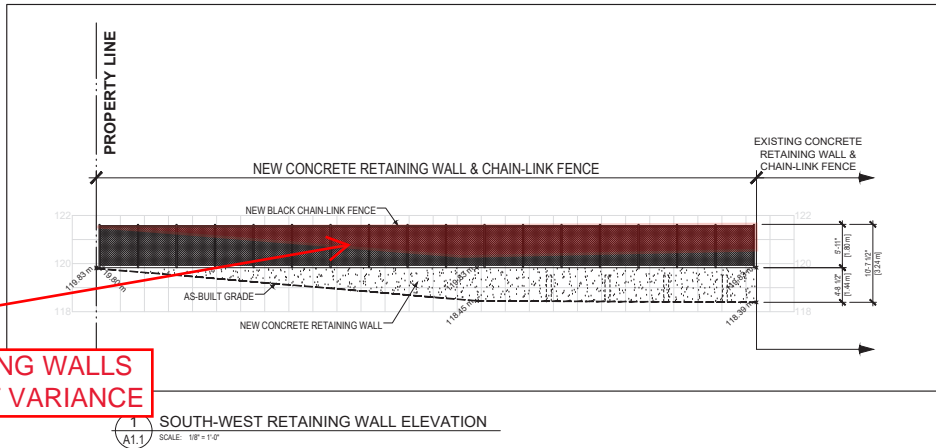

COMBINED RETAINING WALLS
WITH FENCE HEIGHT VARIANCE