
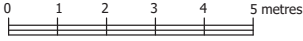



ATTACHMENT C TYPICAL SITE SECTION

CROSS SECTION, LOT 26

SCALE 1:100

 DISTANCES AND ELEVATIONS ARE IN METRES.

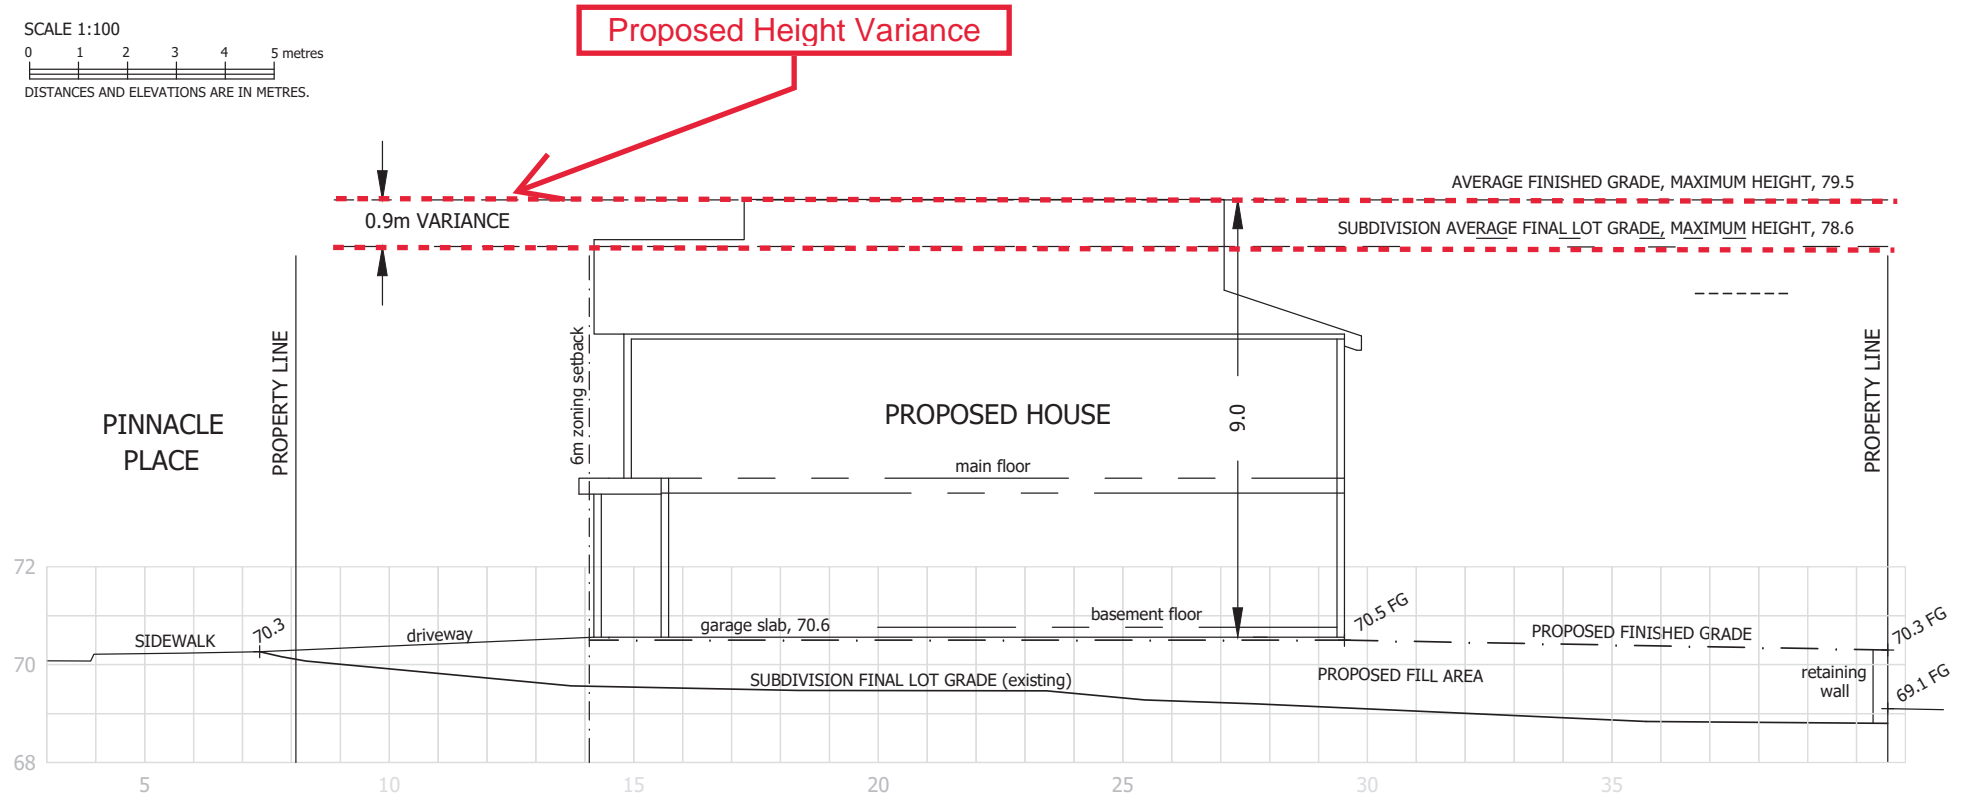


WILLIAMSON & ASSOCIATES
 PROFESSIONAL SURVEYORS © 2024
 3088 BARONS ROAD NANAIMO B.C. V9T 4B5
 PHONE: 250-756-7723
 EMAIL: WAPS@VIBCLS.CA
 FILE: 11224-44 VARIANCE (BASE PLAN: 16131)

RECEIVED
DVP471
 2024-NOV-26
 Current Planning

TYPICAL SECTION ILLUSTRATING BUILDING HEIGHT VARIANCE REQUEST
 THIS DRAWING SHOWS PROPOSED GRADING AND IMPROVEMENT DESIGN,
 WHICH IS SUBJECT TO CHANGE UPON FINAL DESIGN AND PERMITTING.

DATE: NOVEMBER 25, 2024