



ATTACHMENT D BUILDING ELEVATIONS

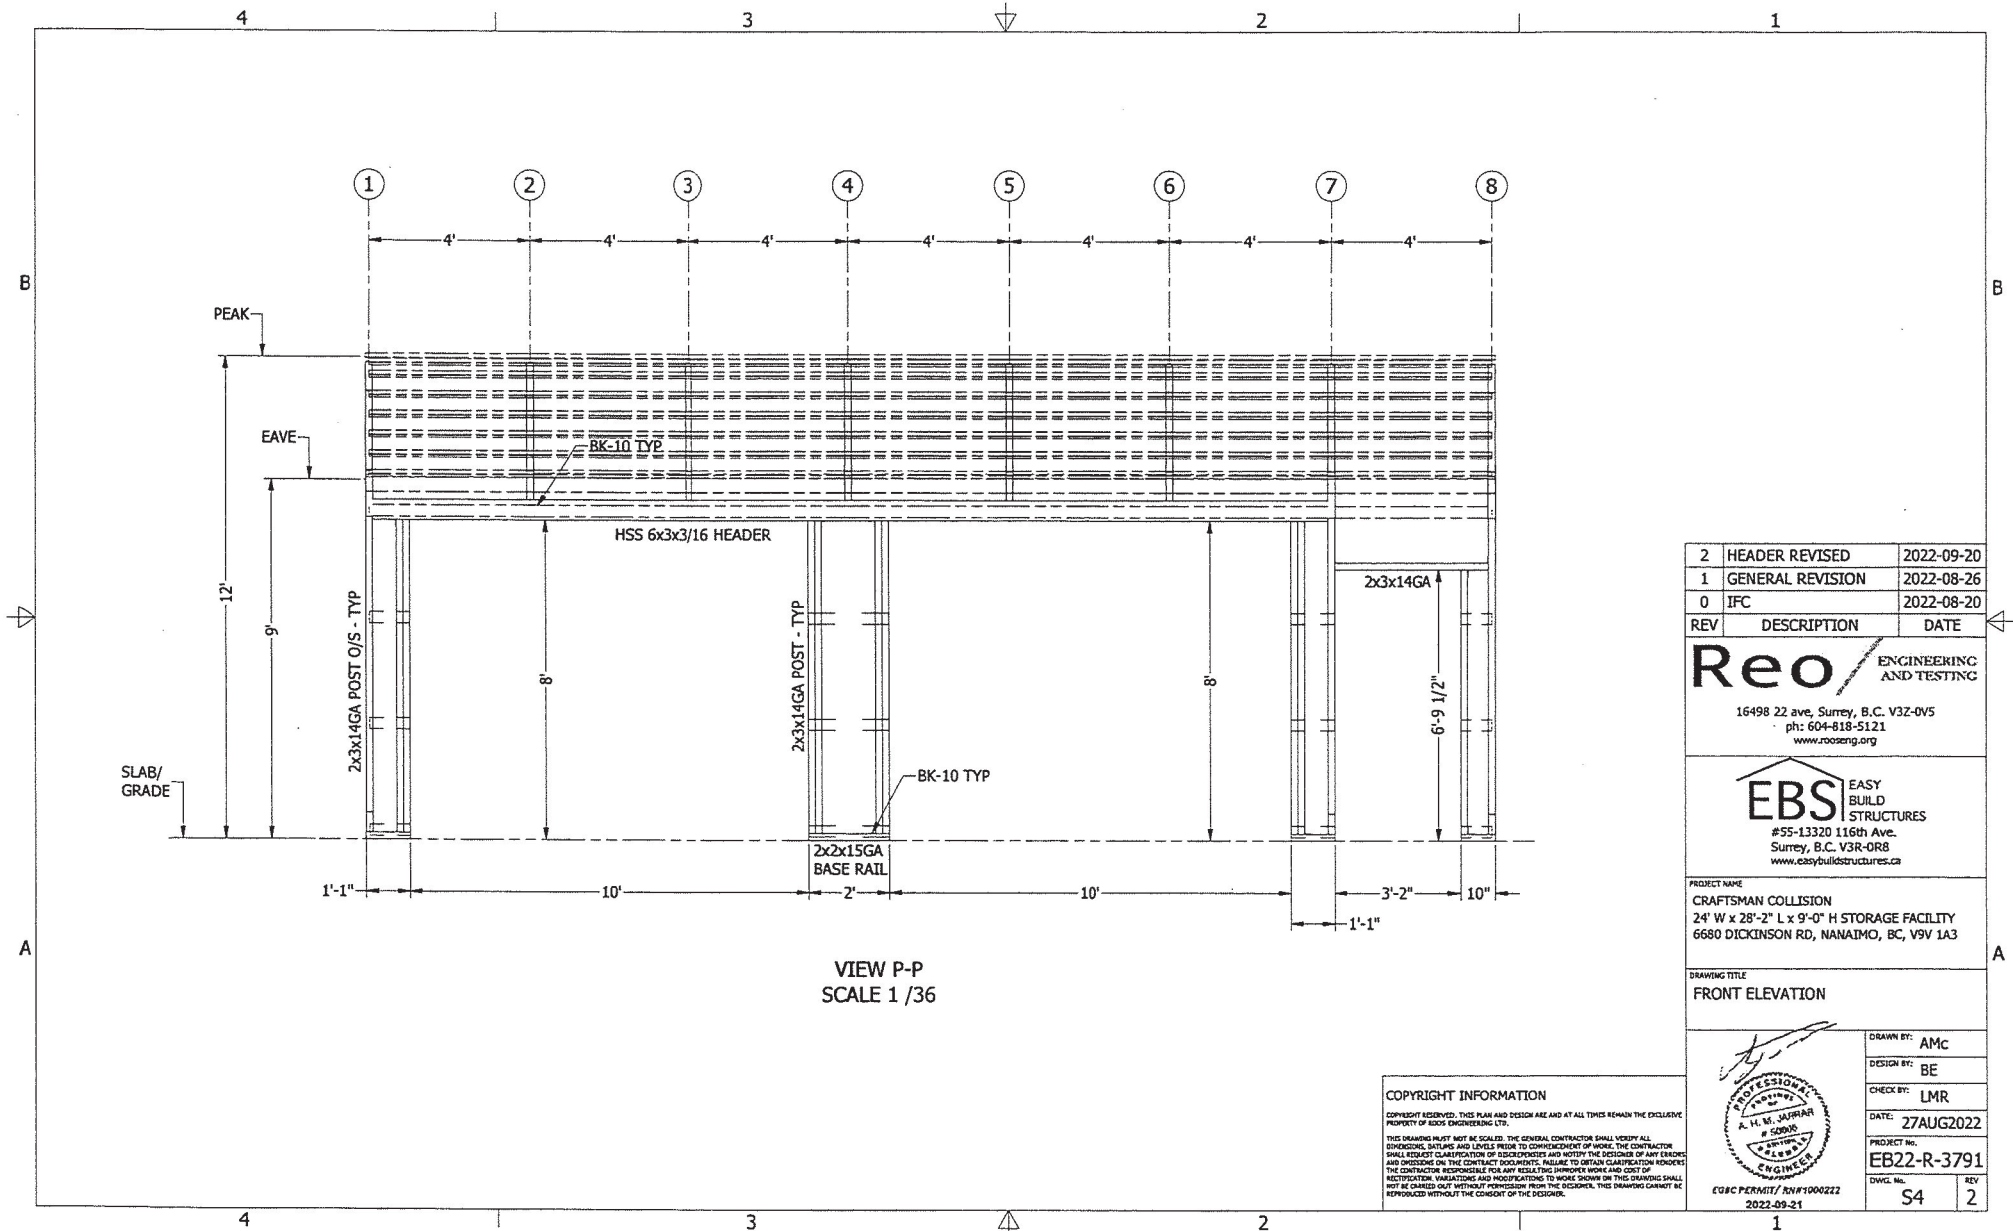

RECEIVED
DP1368
2024-DEC-11
Current Planning

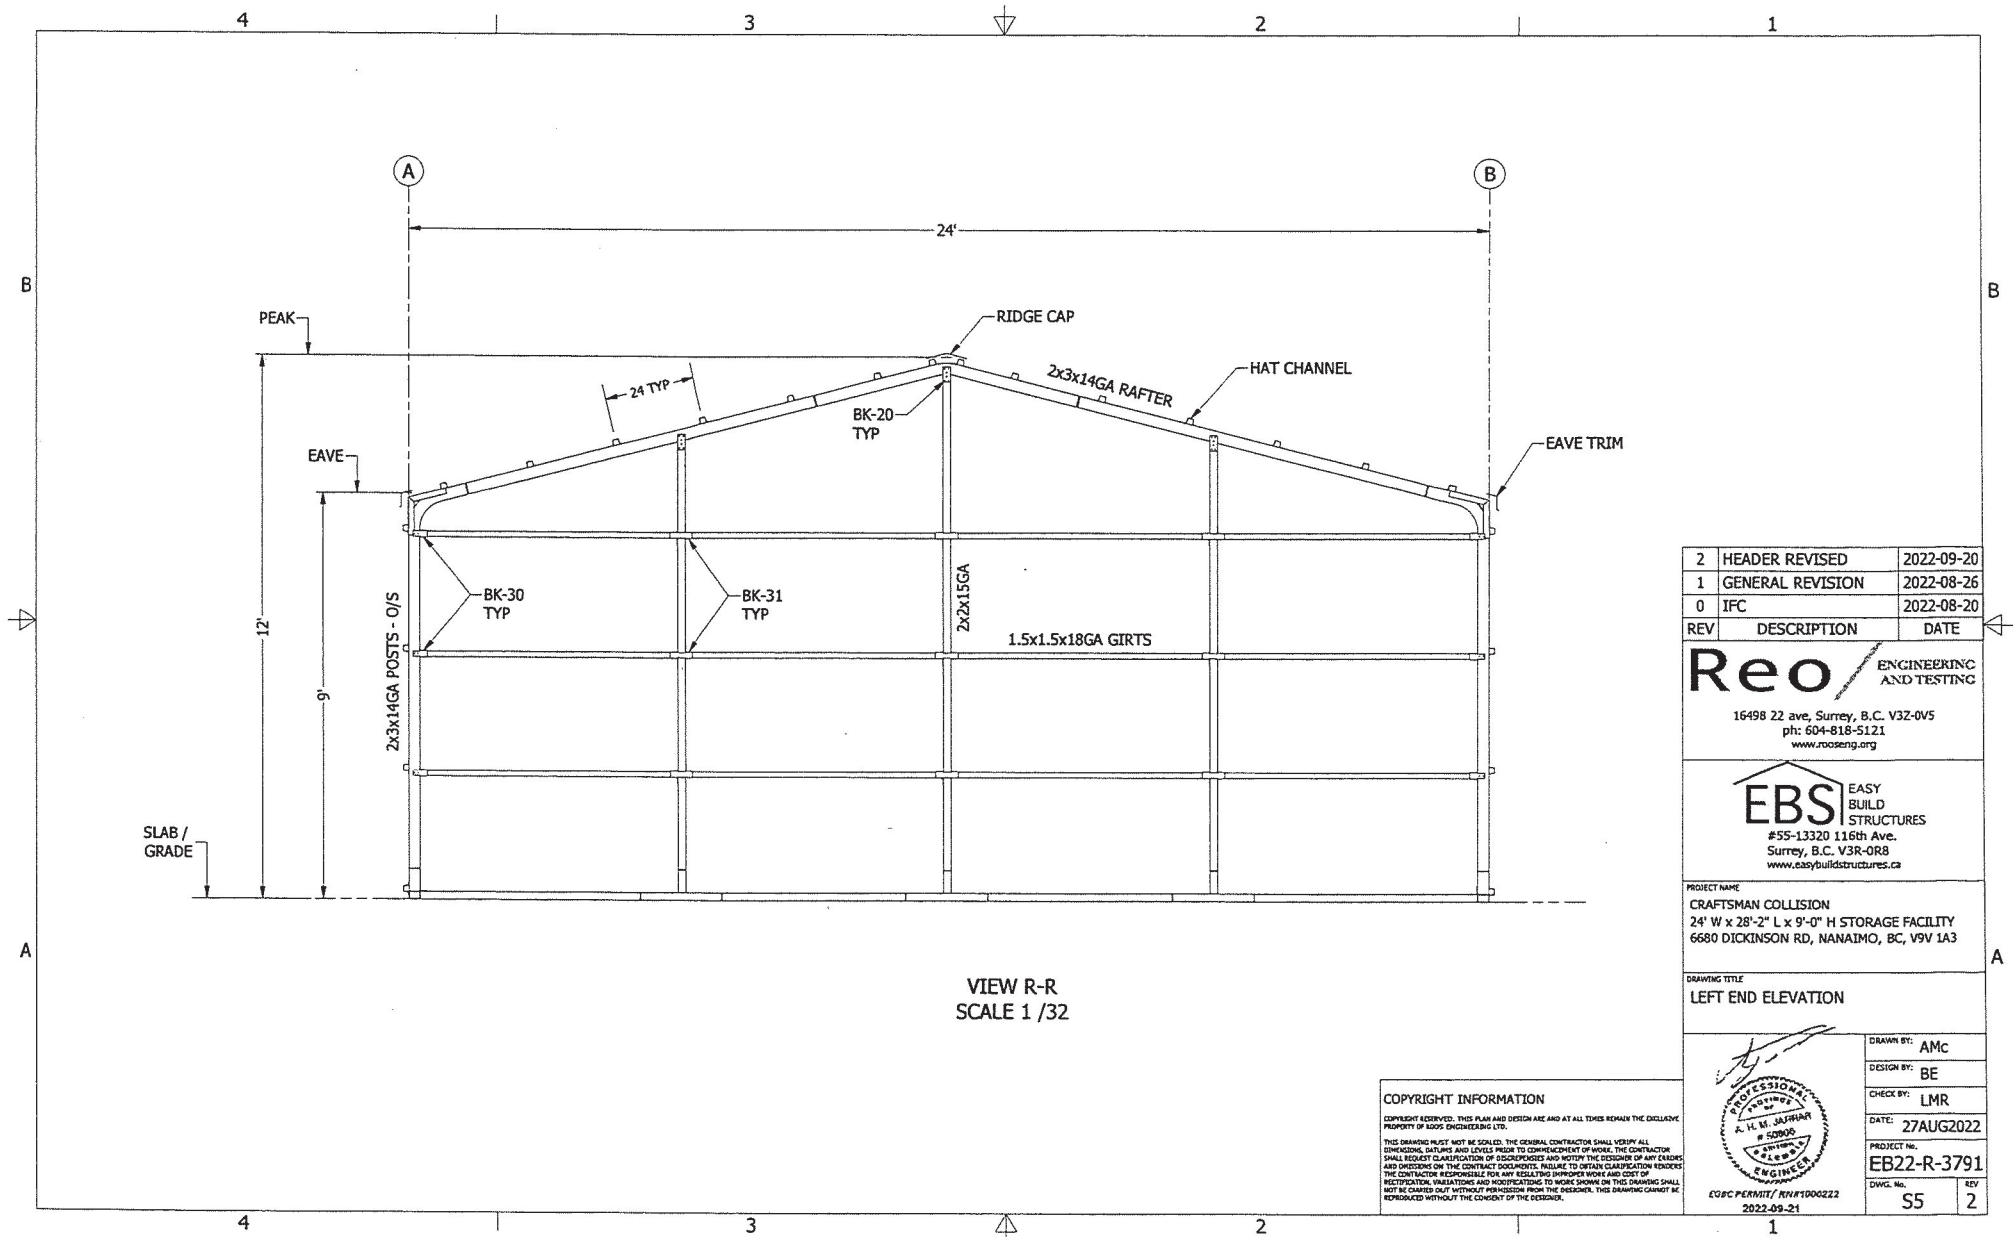

RECEIVED
DP1368
2024-DEC-11
Current Planning