



[illegible]


AERIAL PHOTO

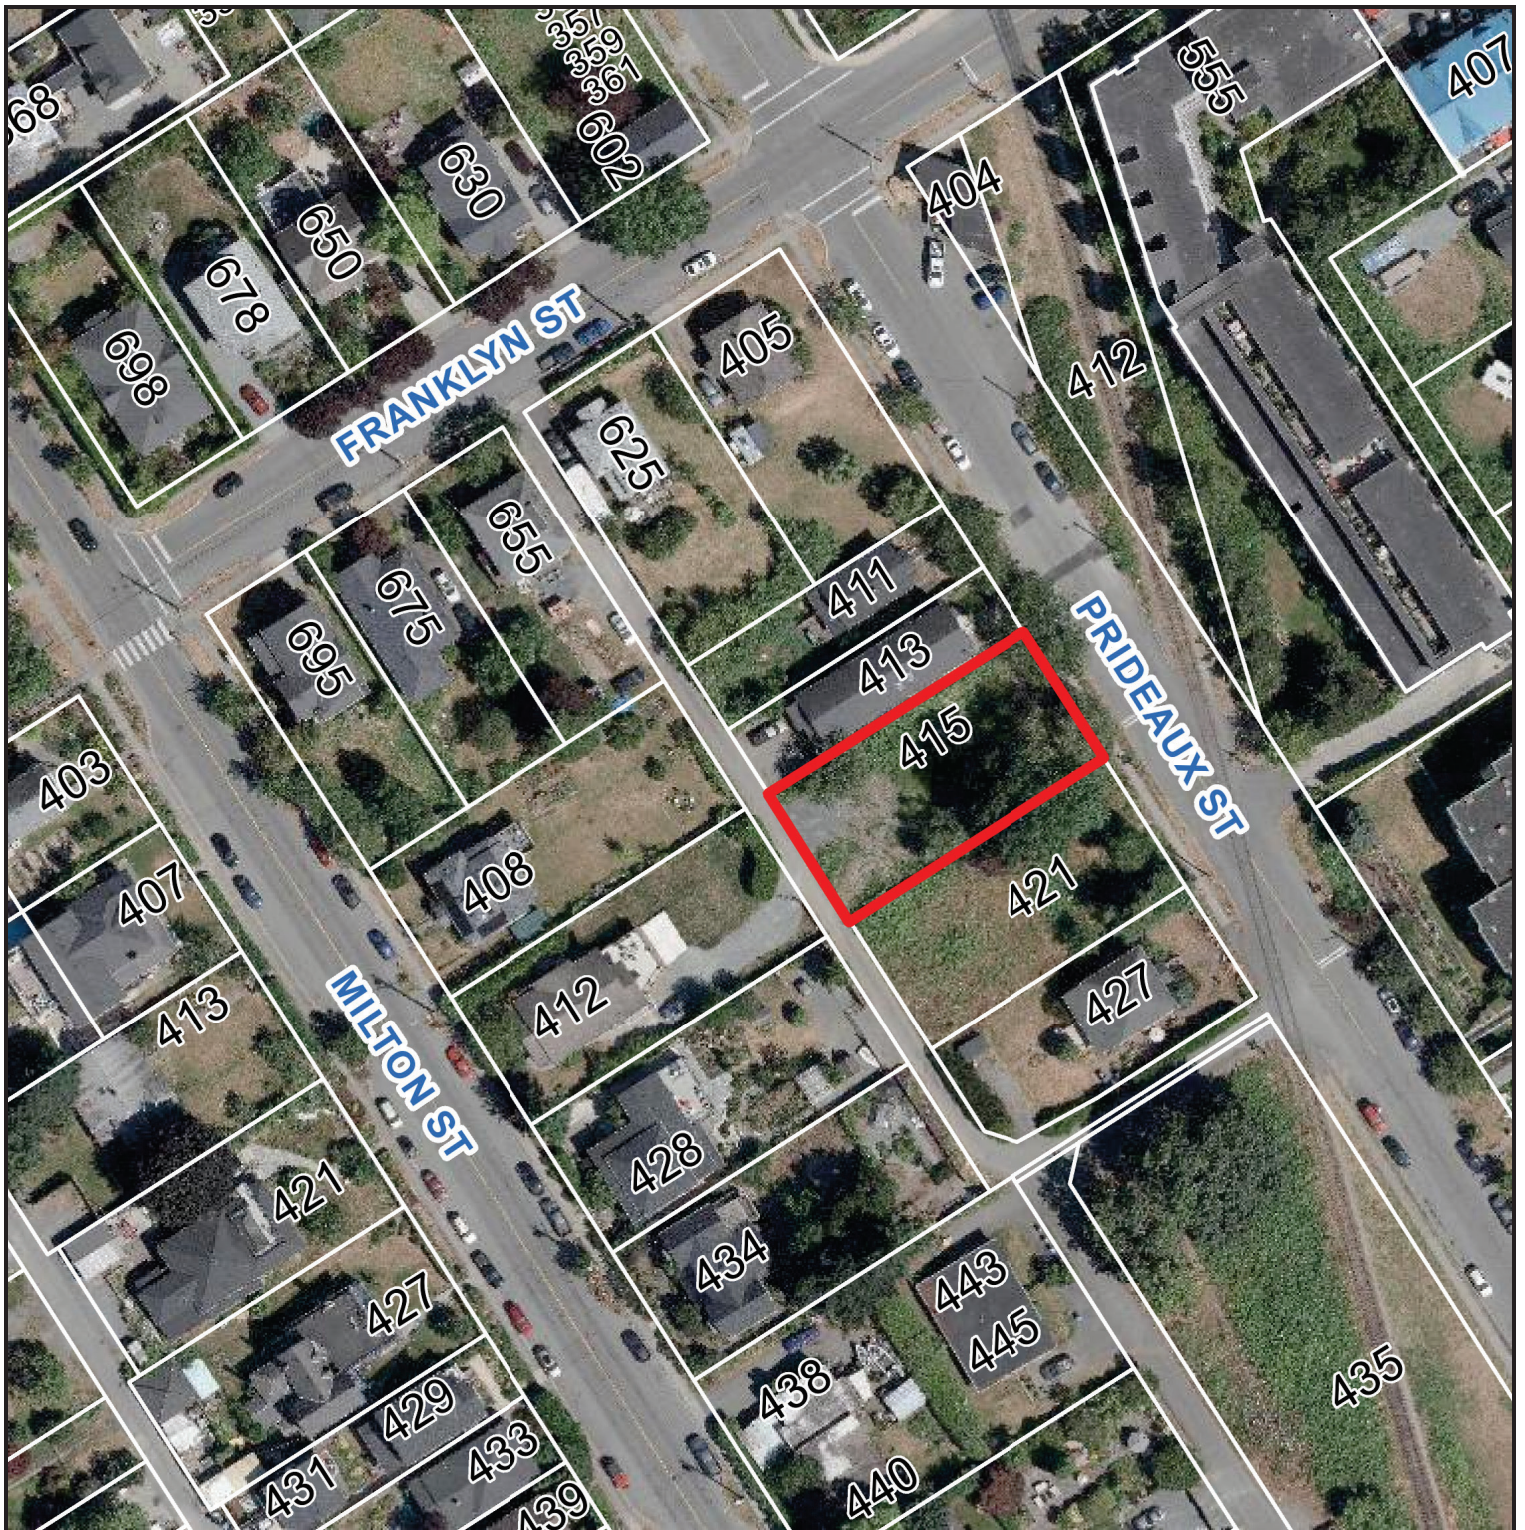


 415 PRIDEAUX STREET

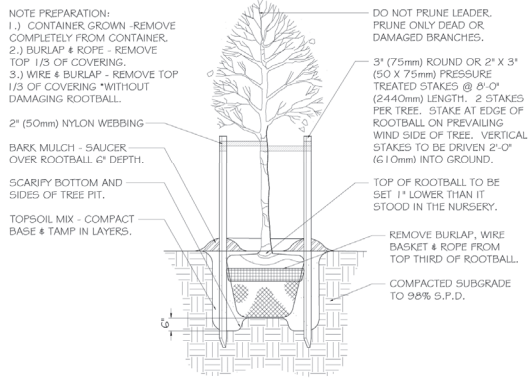


1
L4 TREE PLANTING
SCALE: N.T.S.

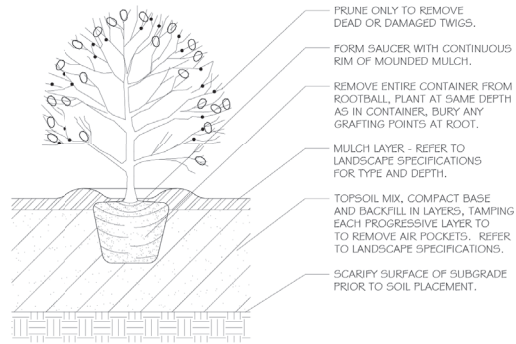


2
L4 SHRUB PLANTING
SCALE N.T.S.

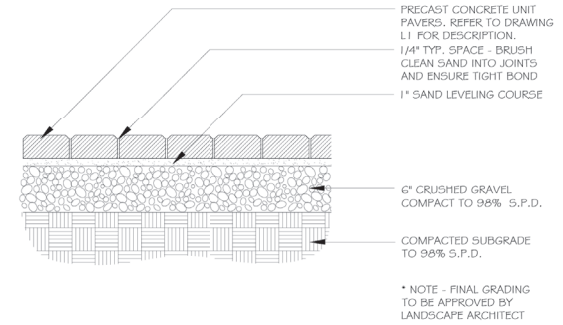


3
L4 UNIT PAVING
SCALE 1-1/2" = 1' - 0"

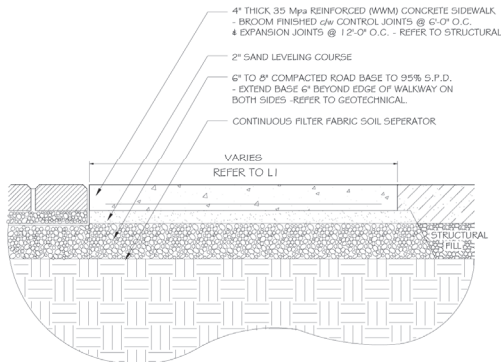

4
L4 BROOM FINISHED CONCRETE SIDEWALK
SCALE 1/2" = 1' - 0"

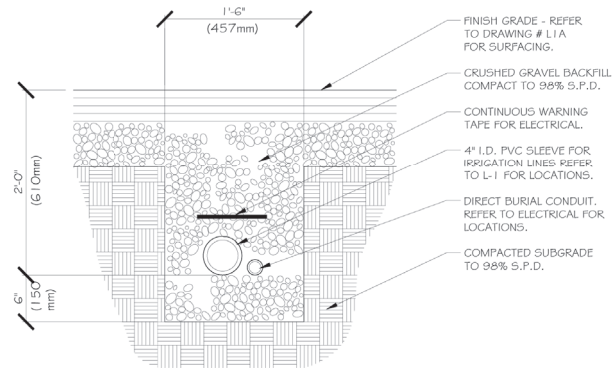

5
L4 IRRIGATION SLEEVE
SCALE 1-1/2" = 1' - 0"

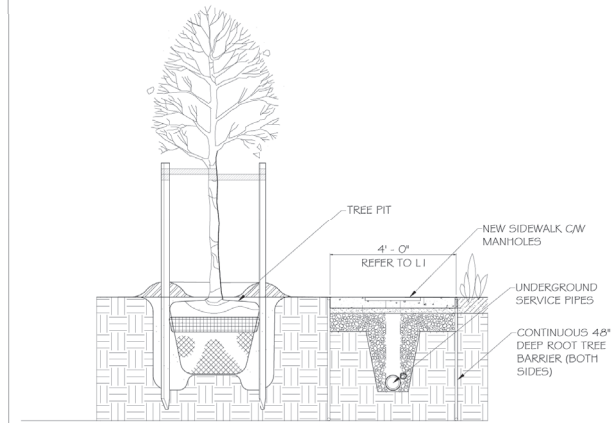

6
L4 DEEP ROOT TREE BARRIER
SCALE 1/2" = 1' - 0"

RECEIVED
DP1377
2025-MAY-01
Current Planning

4		
3		
2		
1	03-08-2024	ISSUED FOR DEVELOPMENT PERMIT
NO.	Date	Revisions

415 PRIDEAUX

CLIENT:

DRAWN BY: NS

CHECKED BY: RS

DRAWING TITLE:

LANDSCAPE DETAIL

SCALE: AS MENTIONED

DATE: 18-03-2025




Page No:

10

Previously Presented



LANDSCAPE PLAN
SCALE: 1/8" = 1'-0"

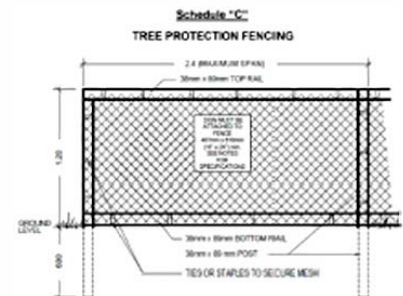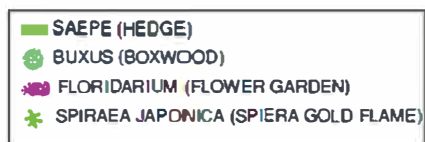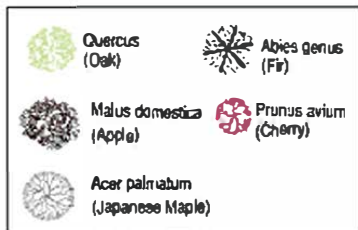

- Tree Protection Fencing Specifications:**
- The fence will be constructed using 30 x 60 mm (2" x 4") wood frame.
 - Top, Bottom and Posts
 - Use orange sash fencing mesh and secure to the wood frame with "ad" tie or equivalent staples
 - Attach a sign with minimum size of 407 mm x 610 mm (16" x 24") with the following wording:
 - a) **DO NOT ENTER**- Tree Protection Zone (For reference trees) or;
 - b) **DO NOT ENTER**- Future Tree Planting Zone (For tree planting stage)
- This sign must be affixed on every fence face or at least every 10 linear metres.
- *In rocky areas, metal posts (3-bar or rebar) drilled into rock will be accepted.



RECEIVED
DP1377
2312-MAR-16
David W. Brinkley

4		
3		
2		
1		
NO	Date	Revisions

415 PRIDEAUX

CLIENT:

DRAWN BY: NS

CHECKED BY: NS

DRAWING TITLE:
LANDSCAPE PLAN

SCALE: AS SHOWN

DATE: 18-03-2025

Page No: 8