


ATTACHMENT C

CONCEPTUAL BUILDING PERSPECTIVES

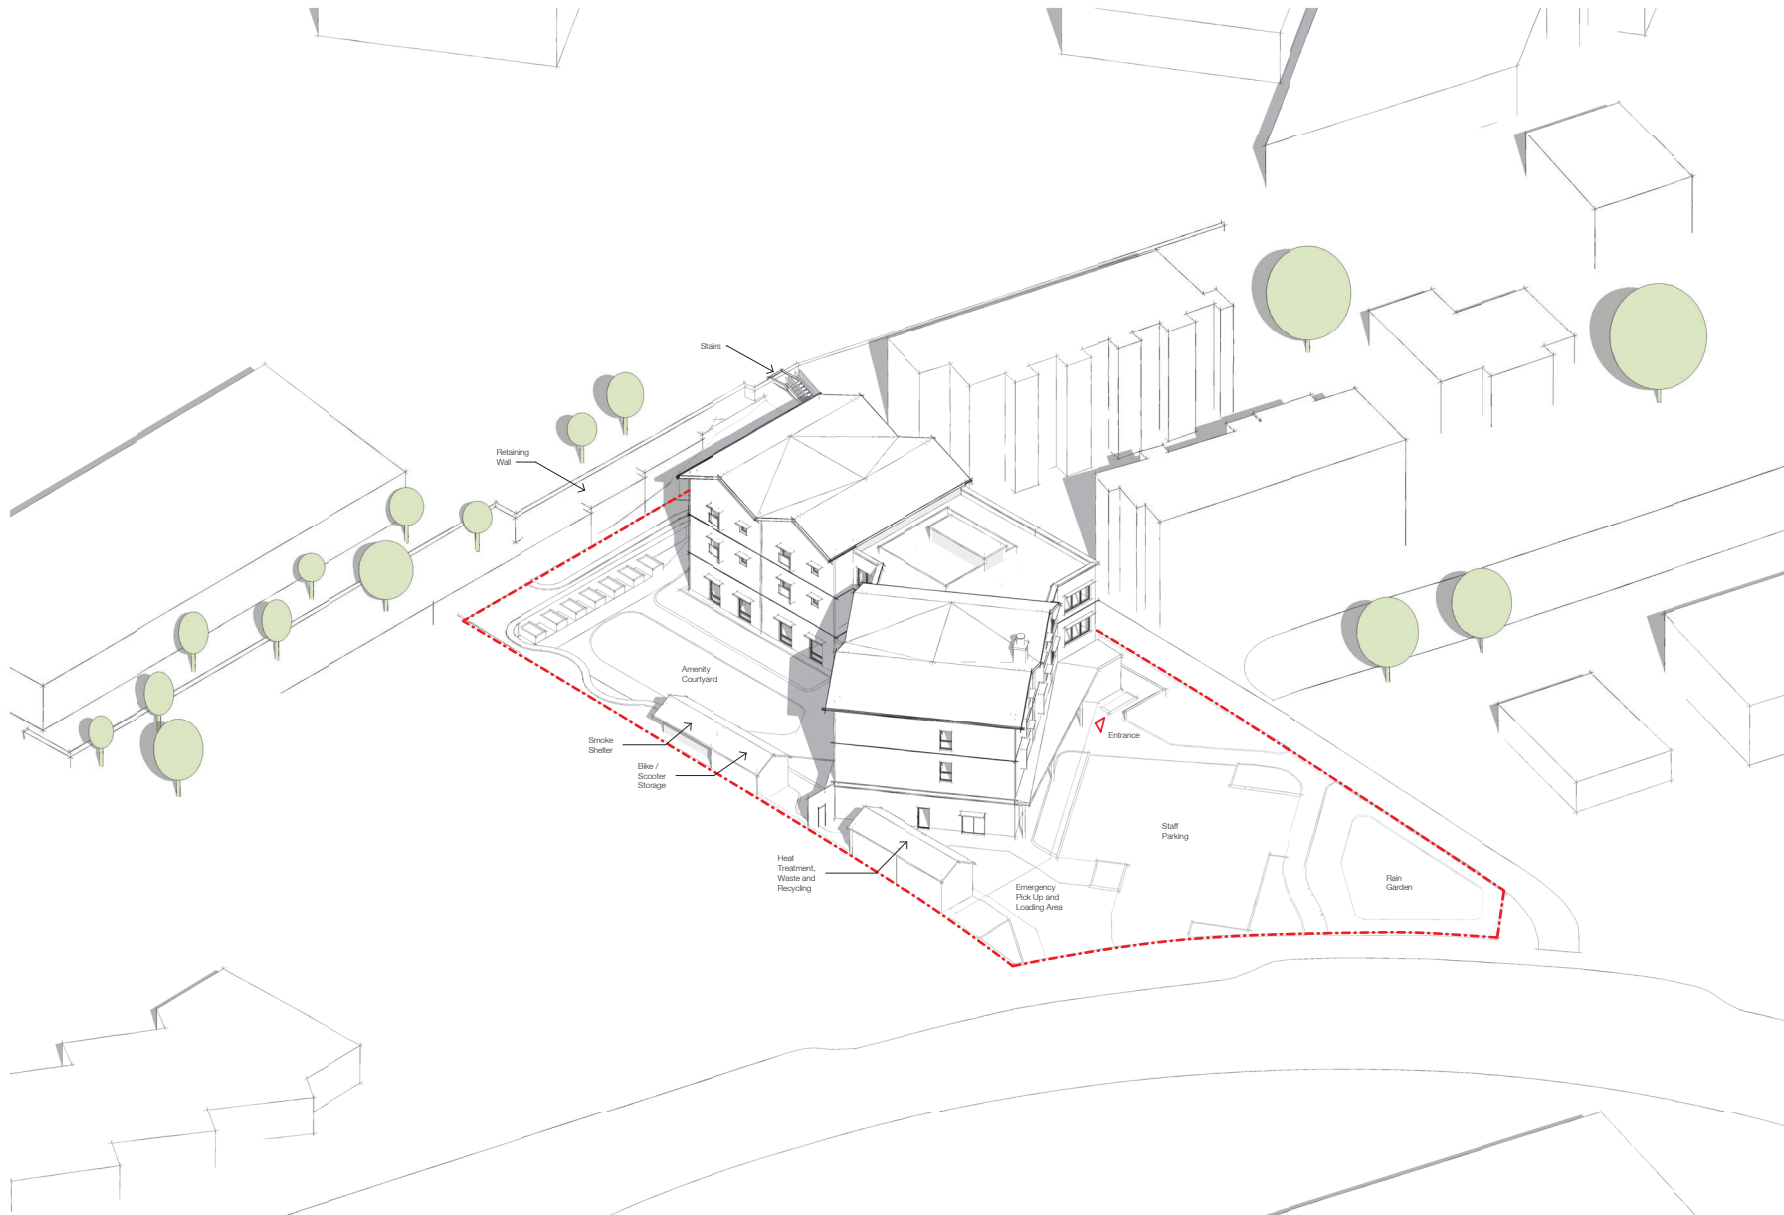

All drawings and related documents are the property of Ryder Architecture Canada Inc. and may not be reproduced or used in part without written permission. Drawings are based upon the information supplied by third parties and accuracy cannot be guaranteed. Do not scale this drawing. Do not use this drawing to calculate areas. Drawings to be verified by the Contractor and such dimensions to be solely their responsibility. Work must comply with the relevant Building Code, By-Laws and related documents. Drawing errors and omissions must be reported immediately to the Architect of Record.



Release	Date
Issued to Consultants for SD Coordination	05 Nov 2024
Issued to Consultants for SD 100%	20 Nov 2024
Final SD Submission	20 Nov 2024
Issued for Draft Rezoning Report	07 Jan 2025
Draft RZOP Plan and Consultant SD Coordination	08 Feb 2025

Key

--- Property Line

RECEIVED
RA522
2025-FEB-27
Current Planning

Rev	Description	Date
DP	Issued for Rezoning and Development Permit	14 Feb 2025

Ryder

Ryder Architecture (Canada) Inc.
2350-1075 West Georgia Street
Vancouver BC V6E 3C9

www.ryderarchitecture.ca
info@ryderarchitecture.ca



Project
BC Housing and Island Health
Complex Care Housing
1850 Boxwood Road, Nanaimo

Drawn by	Checked by	Status
ABL	AJA	DP
Project ID:	Project No:	Scale: 1/20/24
BOHNAV-NN	11589-00	1:100

Drawing
Axonometric View -
Looking Northeast

Drawing No.

A910



All drawings and related documents are the property of Ryder Architecture (Canada) Inc. and may not be reproduced or used in part without written permission. Drawings are based upon the information supplied by third parties and accuracy cannot be guaranteed. Do not scale this drawing. Do not use this drawing to calculate areas. Dimensions to be verified by the Contractor and such dimensions to be scaled their responsibility. Work must comply with the relevant Building Codes, By-Laws and related documents. Drawing errors and omissions must be reported immediately to the Architect of Record.



Reference	Date
Issued for Information	15 Oct 2024
Issued to Consultants for SD Coordination	05 Nov 2024
Final SD Submission	20 Nov 2024
Issued for Draft Rezoning Report	07 Jan 2025
Draft RZOP Plan and Consultant SD Coordination	08 Feb 2025

Key

--- Property Line

RECEIVED
RA522
2025-FEB-27
Current Planning

Rev	Description	Date
DP	Issued for Rezoning and Development Permit	14 Feb 2025

Ryder

Ryder Architecture (Canada) Inc.
2350-1075 West Georgia Street
Vancouver BC V6E 3C9
www.ryderarchitecture.ca
info@ryderarchitecture.ca



Project
BC Housing and Island Health
Complex Care Housing
1850 Boxwood Road, Nanaimo

Drawn by	Checked by	Status
ABL	AJA	DP
Project ID:	Project No:	Scale: W 20/04
BOHNAV-NN	11989-00	1 : 100

Drawing
Axonometric View -
Looking Southeast

Drawing No.

A911