


ATTACHMENT E

BUILDING ELEVATIONS AND DETAILS

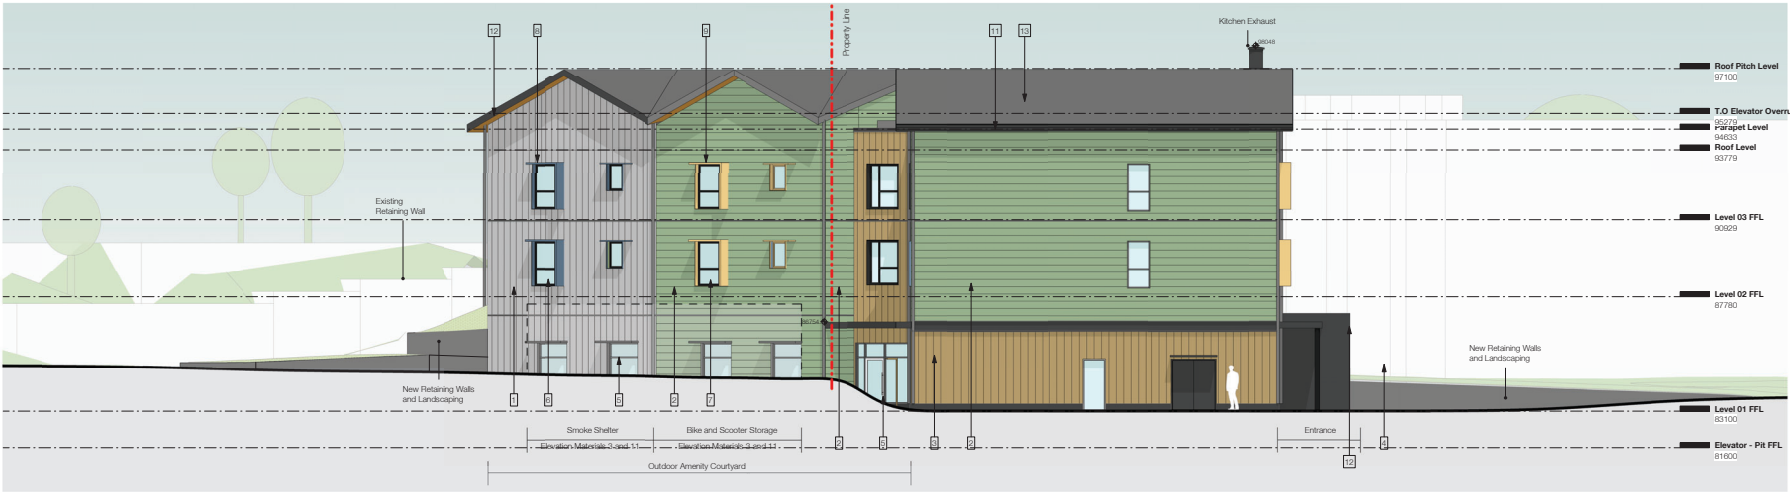

Elevation 1
Front Facing




Elevation 2
Side Facing

Material Selection

1 - Grey Standing Seam Vertical Metal Cladding	3 - Wood Like Vertical Cementitious Cladding	5 - Black Window Frame	7 - Light Blue Window, (with Sunshades and Guards)	9 - Yellow Window, (with Sunshades and Guards)	11 - Dark Grey Cementitious Trim	13 - Light Grey Asphalt Shingles
2 - Green Horizontal Cementitious Siding	4 - Dark Grey Vertical Metal Cladding	6 - Green Window, (with Sunshades and Guards)	8 - Dark Blue Window, (with Sunshades and Guards)	10 - Tan Window, (with Sunshades and Guards)	12 - Wood Like Cementitious Sill	14 - Grey Expanded Metal Mesh

Key Plan

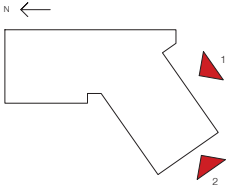

All drawings and related documents are the property of Ryder Architecture (Canada) Inc. and may not be reproduced or used in part without written permission. Drawings are based upon the information supplied by third parties and accuracy cannot be guaranteed. Do not scale this drawing. Do not use this drawing to calculate areas. Dimensions to be verified by the Contractor and such dimensions to be solely their responsibility. Work must comply with the relevant Building Codes, By-Laws and related documents. Drawing errors and omissions must be reported immediately to the Architect of Record.

Revision	Date
SD Submission	29 Nov 2024
Issued for Draft Review Report	07 Jan 2025
Draft BCOP Plan and Consultant CD Coordination	02 Feb 2025

RECEIVED
D1379
2025-JUN-05
CITY OF VANCOUVER

Rev	Description	Date
04	Issued for Planning and DP	14 Feb 2025
05	DD Submission	14 Mar 2025
06	Updated for DP Amendment Review	20 Mar 2025
07	Released for Planning and DP	07 Apr 2025
08	SDS, CD and DP Packages	04 Jun 2025

Ryder
Ryder Architecture (Canada) Inc.
2350-1075 West Georgia Street
Vancouver BC V6E 3C9
www.ryderarchitecture.ca
info@ryderarchitecture.ca

Project
BC Housing and Island Health
Complex Care Housing
1850 Bowwood Road, Nanaimo

Drawn by	Checked by	Status
ABL	AJA	DP


Project ID: BCHA-VN-11589-00
Scale: 1/8" = 1'-0"

Elevations - Front Facing

Drawing No:

A300

All drawings and related documents are the property of Ryder Architecture Canada Inc. and may not be reproduced or used in part without written permission. Drawings are based upon the information supplied by third parties and accuracy cannot be guaranteed. Do not scale this drawing. Do not use this drawing to calculate areas. Dimensions to be verified by the Contractor and such dimensions to be solely their responsibility. Work must comply with the relevant Building Code, By-Laws and related documents. Drawing errors and omissions must be reported immediately to the Architect of Record.

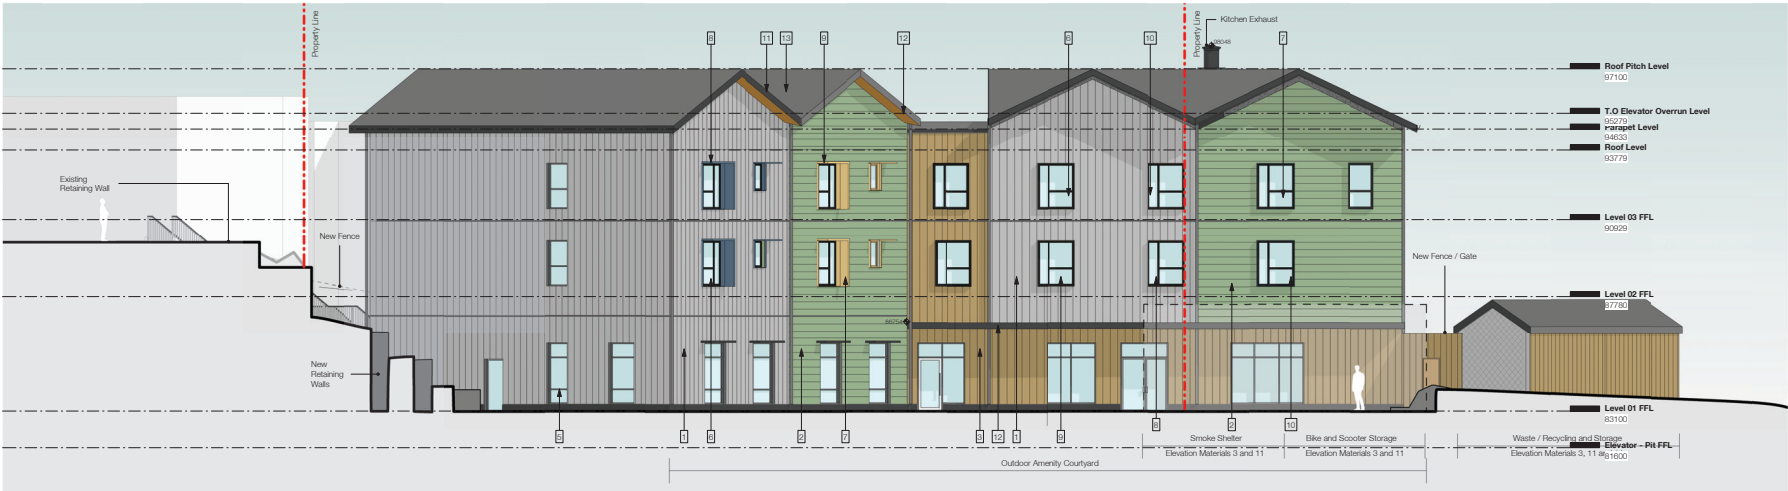

1 Elevation 3
11/100




2 Elevation 4
11/100

Material Selection

- | | | | | | | |
|--|--|--|--|--|--|--|
| | | | | | | |
| | | | | | | |

Key Plan

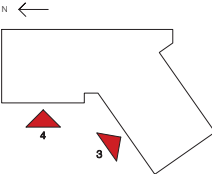

RECEIVED
DP1379
2025-JUN-05
Current Planning

Rev	Description	Date
04	Issued for Planning and DP	14 Feb 2025
05	DD Submission	14 Mar 2025
06	Updated for DP Amendment Review	28 Mar 2025
07	Released for Planning and DP	07 Apr 2025
08	50% CD and DP Response	04 Jun 2025

Ryder
Ryder Architecture (Canada) Inc.
2350-1075 West Georgia Street
Vancouver BC V6E 3C9
www.ryderarchitecture.ca
info@ryderarchitecture.ca

Project
BC Housing and Island Health
Complex Care Housing
1850 Bowwood Road, Nanaimo


Drawn by	Checked by	Status
ABL	AJA	DP

Project ID: BCHA-NN-11589-00
Project No: 11589-00
Scale: B-250x1
As Indicated

Drawing
Elevations - Courtyard Facing

Drawing No:

A301

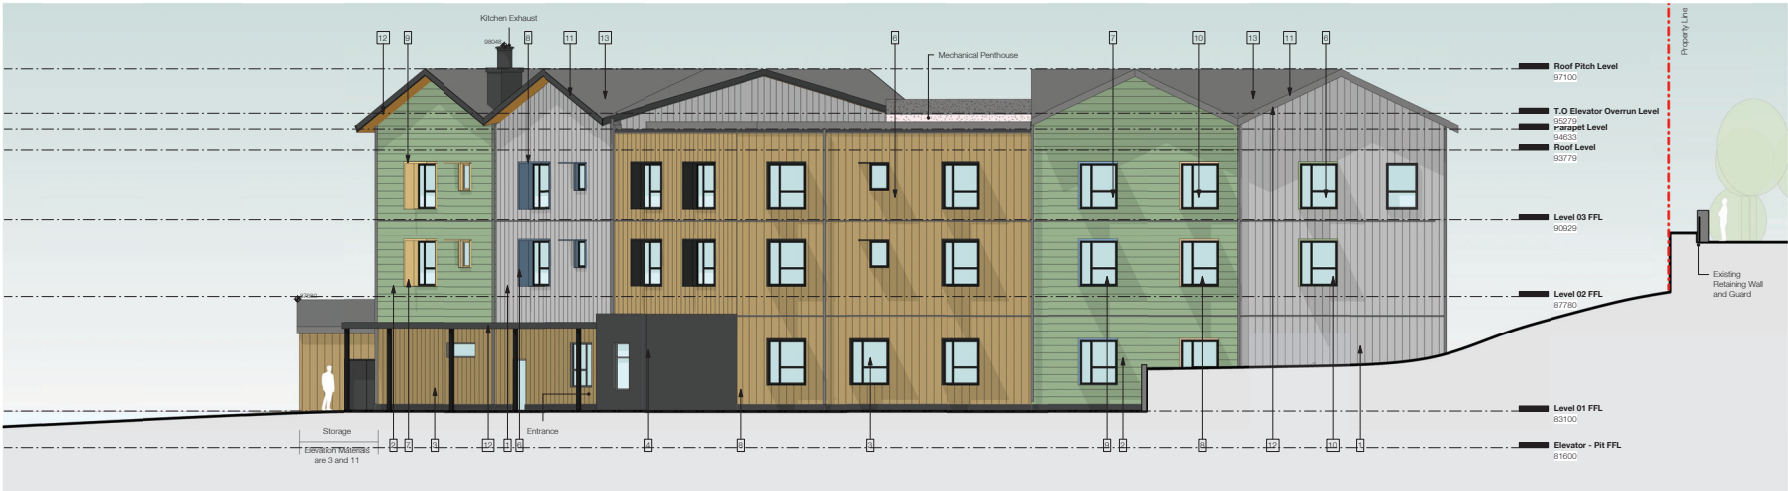


1 Elevation 5
11/100



2 Elevation 6
11/100

Material Selection

- | | | | | | | |
|--|--|---|--|--|------------------------------------|----------------------------------|
| 1 - Grey Standing Seam Vertical Metal Cladding | 3 - Wood Like Vertical Cementitious Cladding | 5 - Black Window Frame | 7 - Light Blue Window, (with Sunshades and Guards) | 9 - Yellow Window, (with Sunshades and Guards) | 11 - Dark Grey Cementitious Trim | 13 - Light Grey Asphalt Shingles |
| 2 - Green Horizontal Cementitious Siding | 4 - Dark Grey Vertical Metal Cladding | 6 - Green Window, (with Sunshades and Guards) | 8 - Dark Blue Window, (with Sunshades and Guards) | 10 - Tan Window, (with Sunshades and Guards) | 12 - Wood Like Cementitious Soffit | 14 - Grey Expanded Metal Mesh |

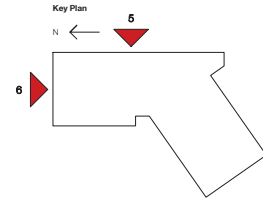

All drawings and related documents are the property of Ryder Architecture (Canada) Inc. and may not be reproduced or used in part without written permission. Drawings are based upon the information supplied by third parties and accuracy cannot be guaranteed. Do not scale this drawing. Do not use this drawing to calculate areas. Dimensions to be verified by the Contractor and such dimensions to be solely their responsibility. Work must comply with the relevant Building Codes, By-Laws and related documents. Drawing errors and omissions must be reported immediately to the Architect of Record.

Revision	Date
SD Submission	29 Nov 2024
Issued for Draft Review Report	07 Jan 2025
Draft SDOR Prep and Consultant CD Coordination	02 Feb 2025

RECEIVED
DP1379
2025-JUN-05
Current Planning

Rev	Description	Date
04	Issued for Planning and DP	14 Feb 2025
05	DD Submission	14 Mar 2025
06	Updated for DP Amendment Review	28 Mar 2025
07	Released for Planning and DP	07 Apr 2025
08	SDR CD and DP Response	04 Jun 2025

Ryder
Ryder Architecture (Canada) Inc.
2350-1075 West Georgia Street
Vancouver BC V6E 3C9
www.ryderarchitecture.ca
info@ryderarchitecture.ca

Project
BC Housing and Island Health
Complex Care Housing
1850 Bowwood Road, Nanaimo

Drawn by	Checked by	Status
ABL	AJA	DP

Project ID: BOHNAV-NN
Project No: 11569-00
Scale: B 250x1
As Indicated

Drawing
Elevations - Rear and Side Facing

Drawing No:

A302