
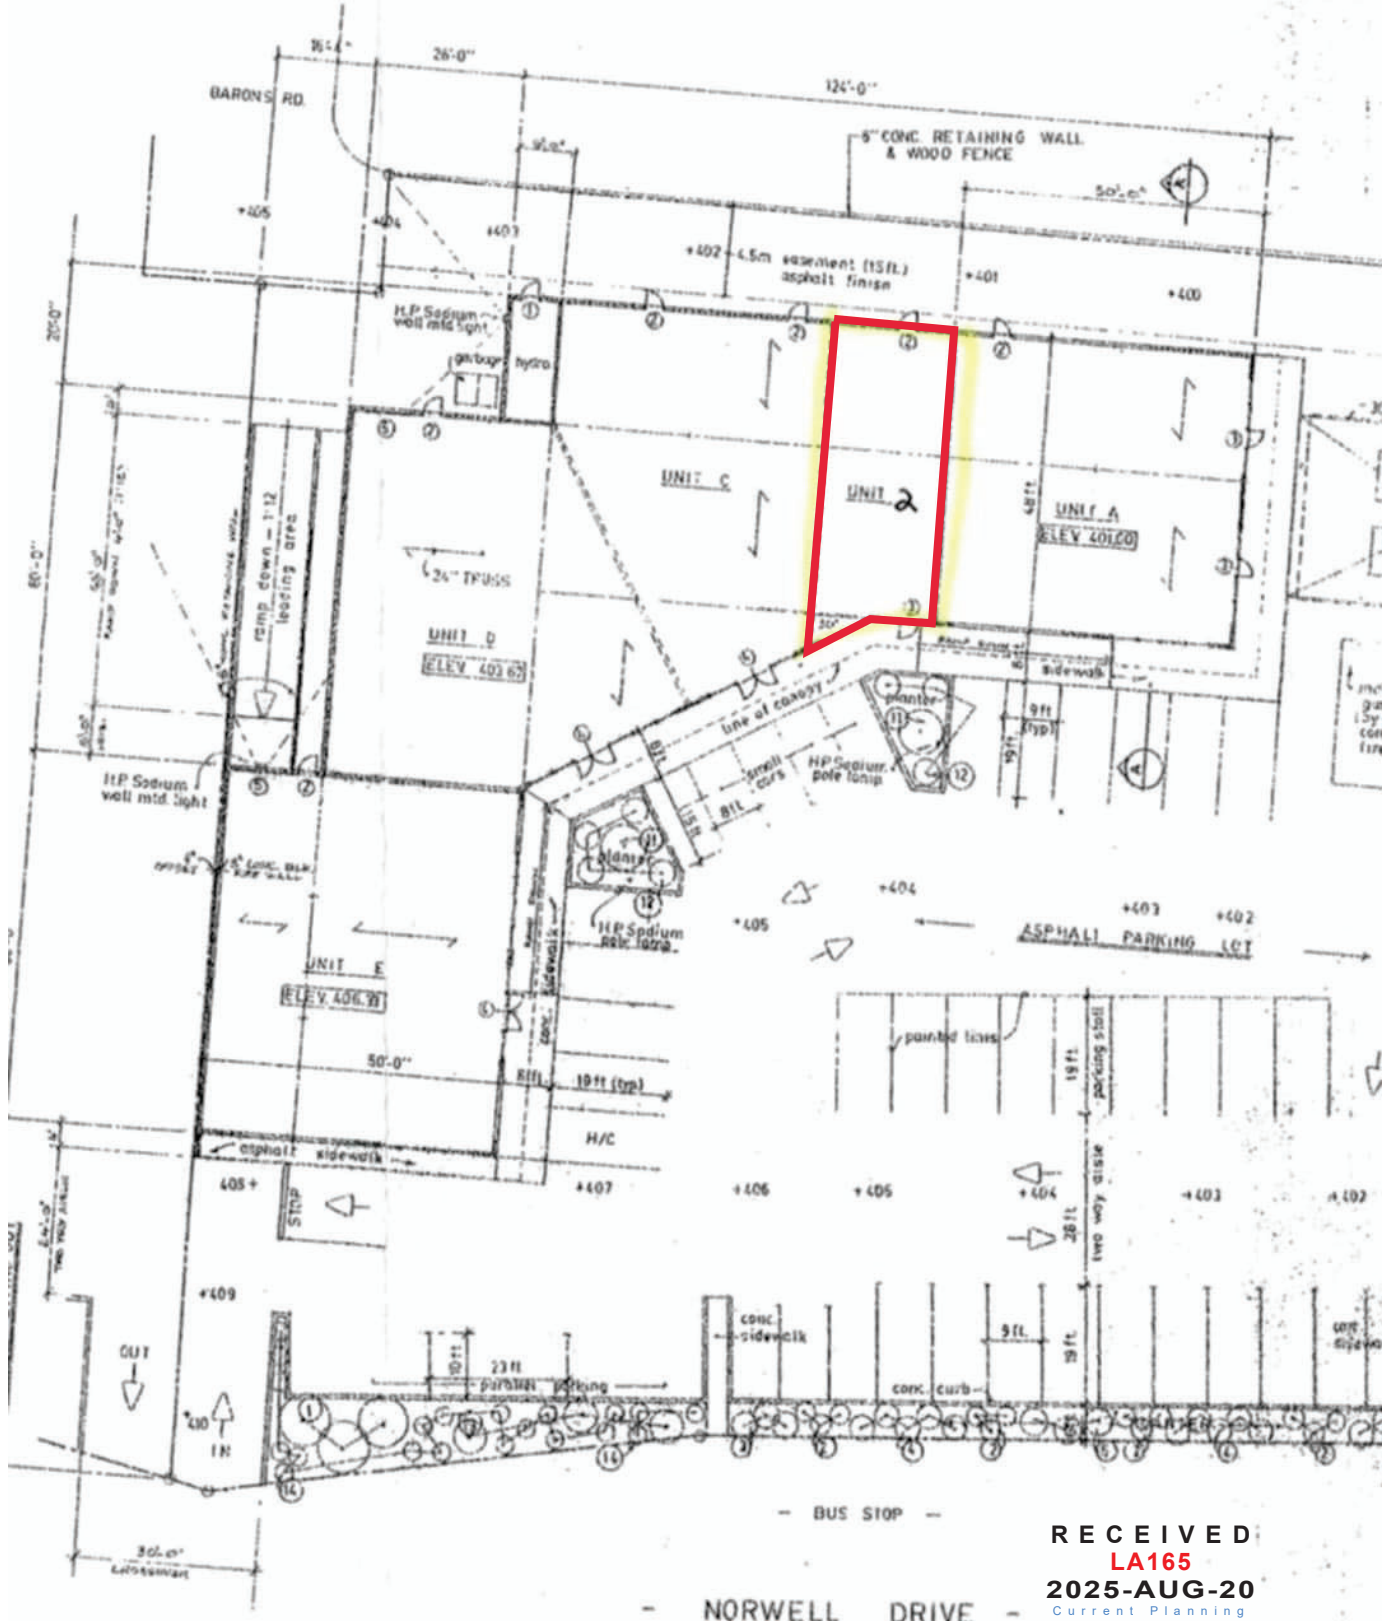


4286 Departure Bay

ATTACHMENT B

SITE AND FLOOR PLANS


LEGAL DESCRIPTION
 Page 1 of 2
 LOT AREA:
 ZONING:
 Lot Coverage:
 YARD REQUIREMENT:
 PARKING:
 DEVELOPMENT TO
 DETAIL/CONSTRUCTION

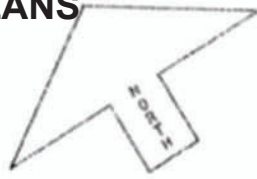

RECEIVED
 LA165
 2025-AUG-20
 Current Planning

SITE AND MAIN FLOOR PLAN

OCCUPANT LOAD: 9 PERSONS
FOR MAIN SALON

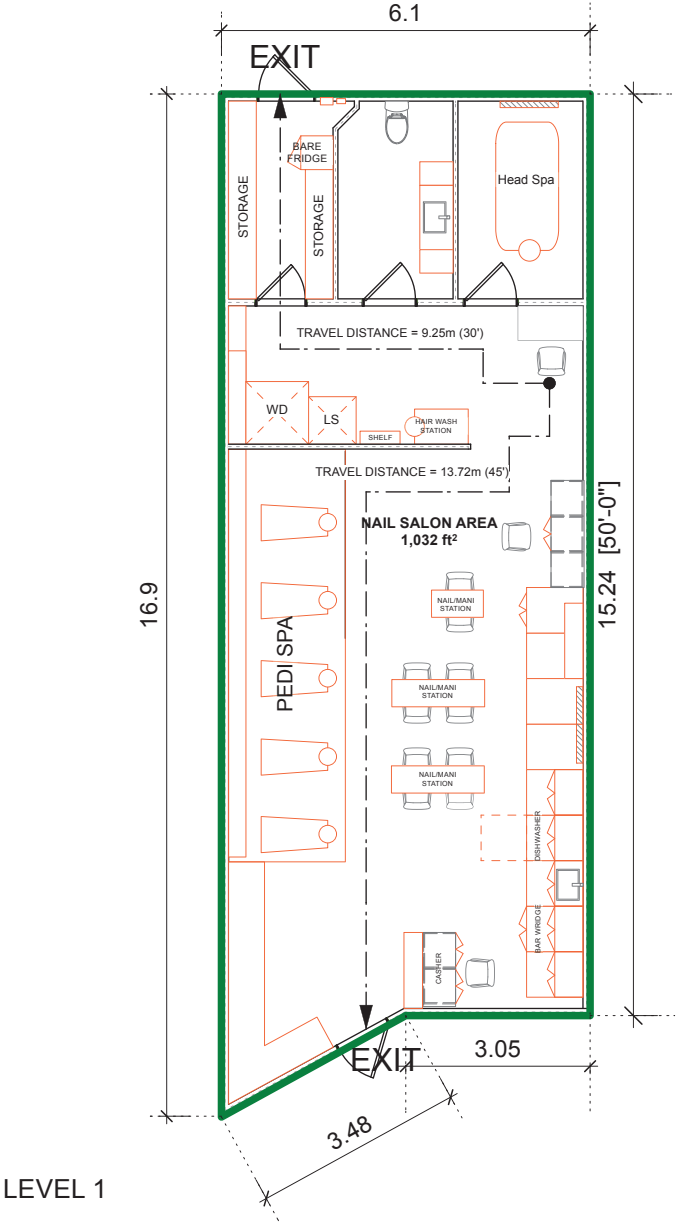

LEVEL 1

RECEIVED
LA165
2025-AUG-20
Current Planning



dHKarchitects

VICTORIA OFFICE
977 Fort Street
Victoria BC V8V 3K3
T 1-250-658-3367

NANAIMO OFFICE
102-5190 Dublin Way
Nanaimo BC V9T 2K8
T 1-250-585-5810

Title: **DATA**
 Dwg: **SK-1**
 Scale: **1:125**
 Date: **2025-05-30th**
 Project: **THE ROSE NAIL BAR
LIQUOR LICENSE OCCUPANT LOAD CERTIFICATION**
 Address: **UNIT #2 - 4286 DEPARTURE BAY ROAD, NANAIMO**