


ATTACHMENT D FENCE ELEVATION




TOWER FENCE PRODUCTS LTD.
1080 Goldstream Ave.
Victoria, BC V9B 2Y5
(250) 478-9733 / FAX (250) 478-3139

Project Name: Robert Reey
1834 Shorecliff Point, Nanaimo BC

Wire Mesh Fence Detail

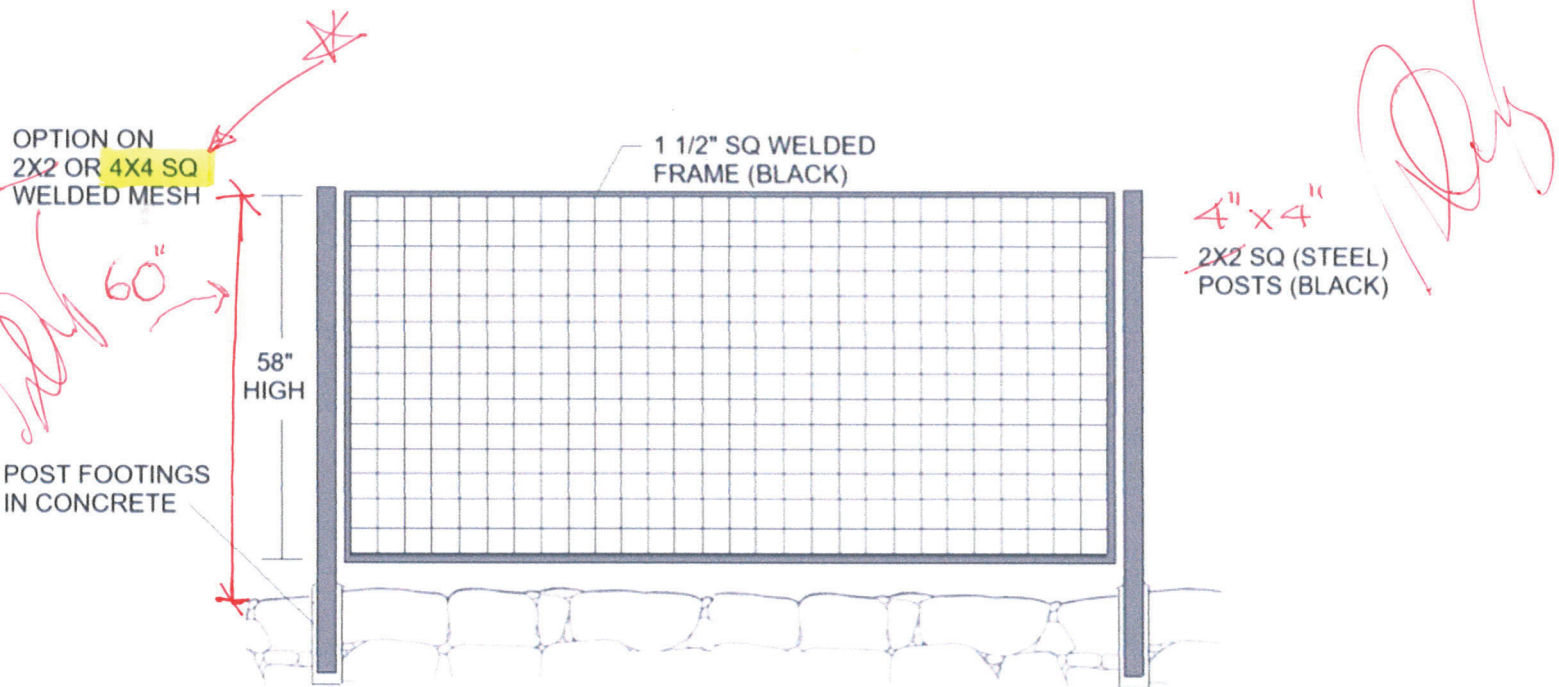

(PANELS BUILT TO SUIT SLOPED GRADE)
POWDER COATED IN BLACK

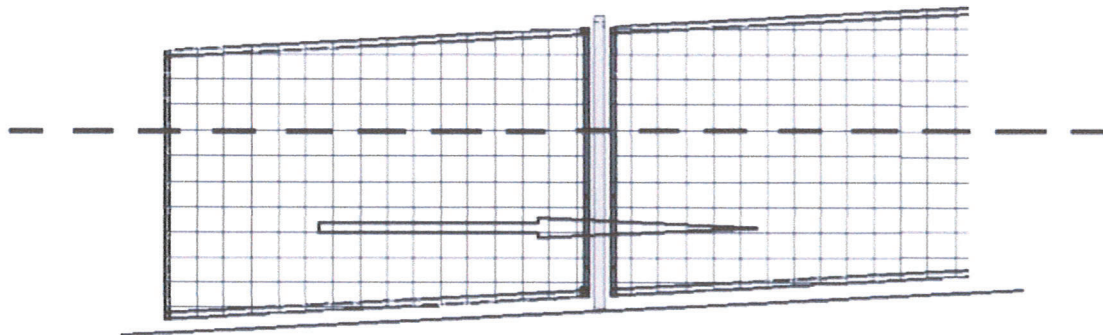

MESH STAYS LEVEL THROUGH ALL PANELS

RECEIVED
DVP490II
2025-SEP-17
Current Planning