


# ATTACHMENT C

I:\EPIPANNA APEL\CONCEPT WORK\BRICKYARD ROUNDABOUT\DRAWINGS\BRICKYARD HAMMOND BAY ROUNDABOUT CONCEPT 23M MUP BOTH SIDES

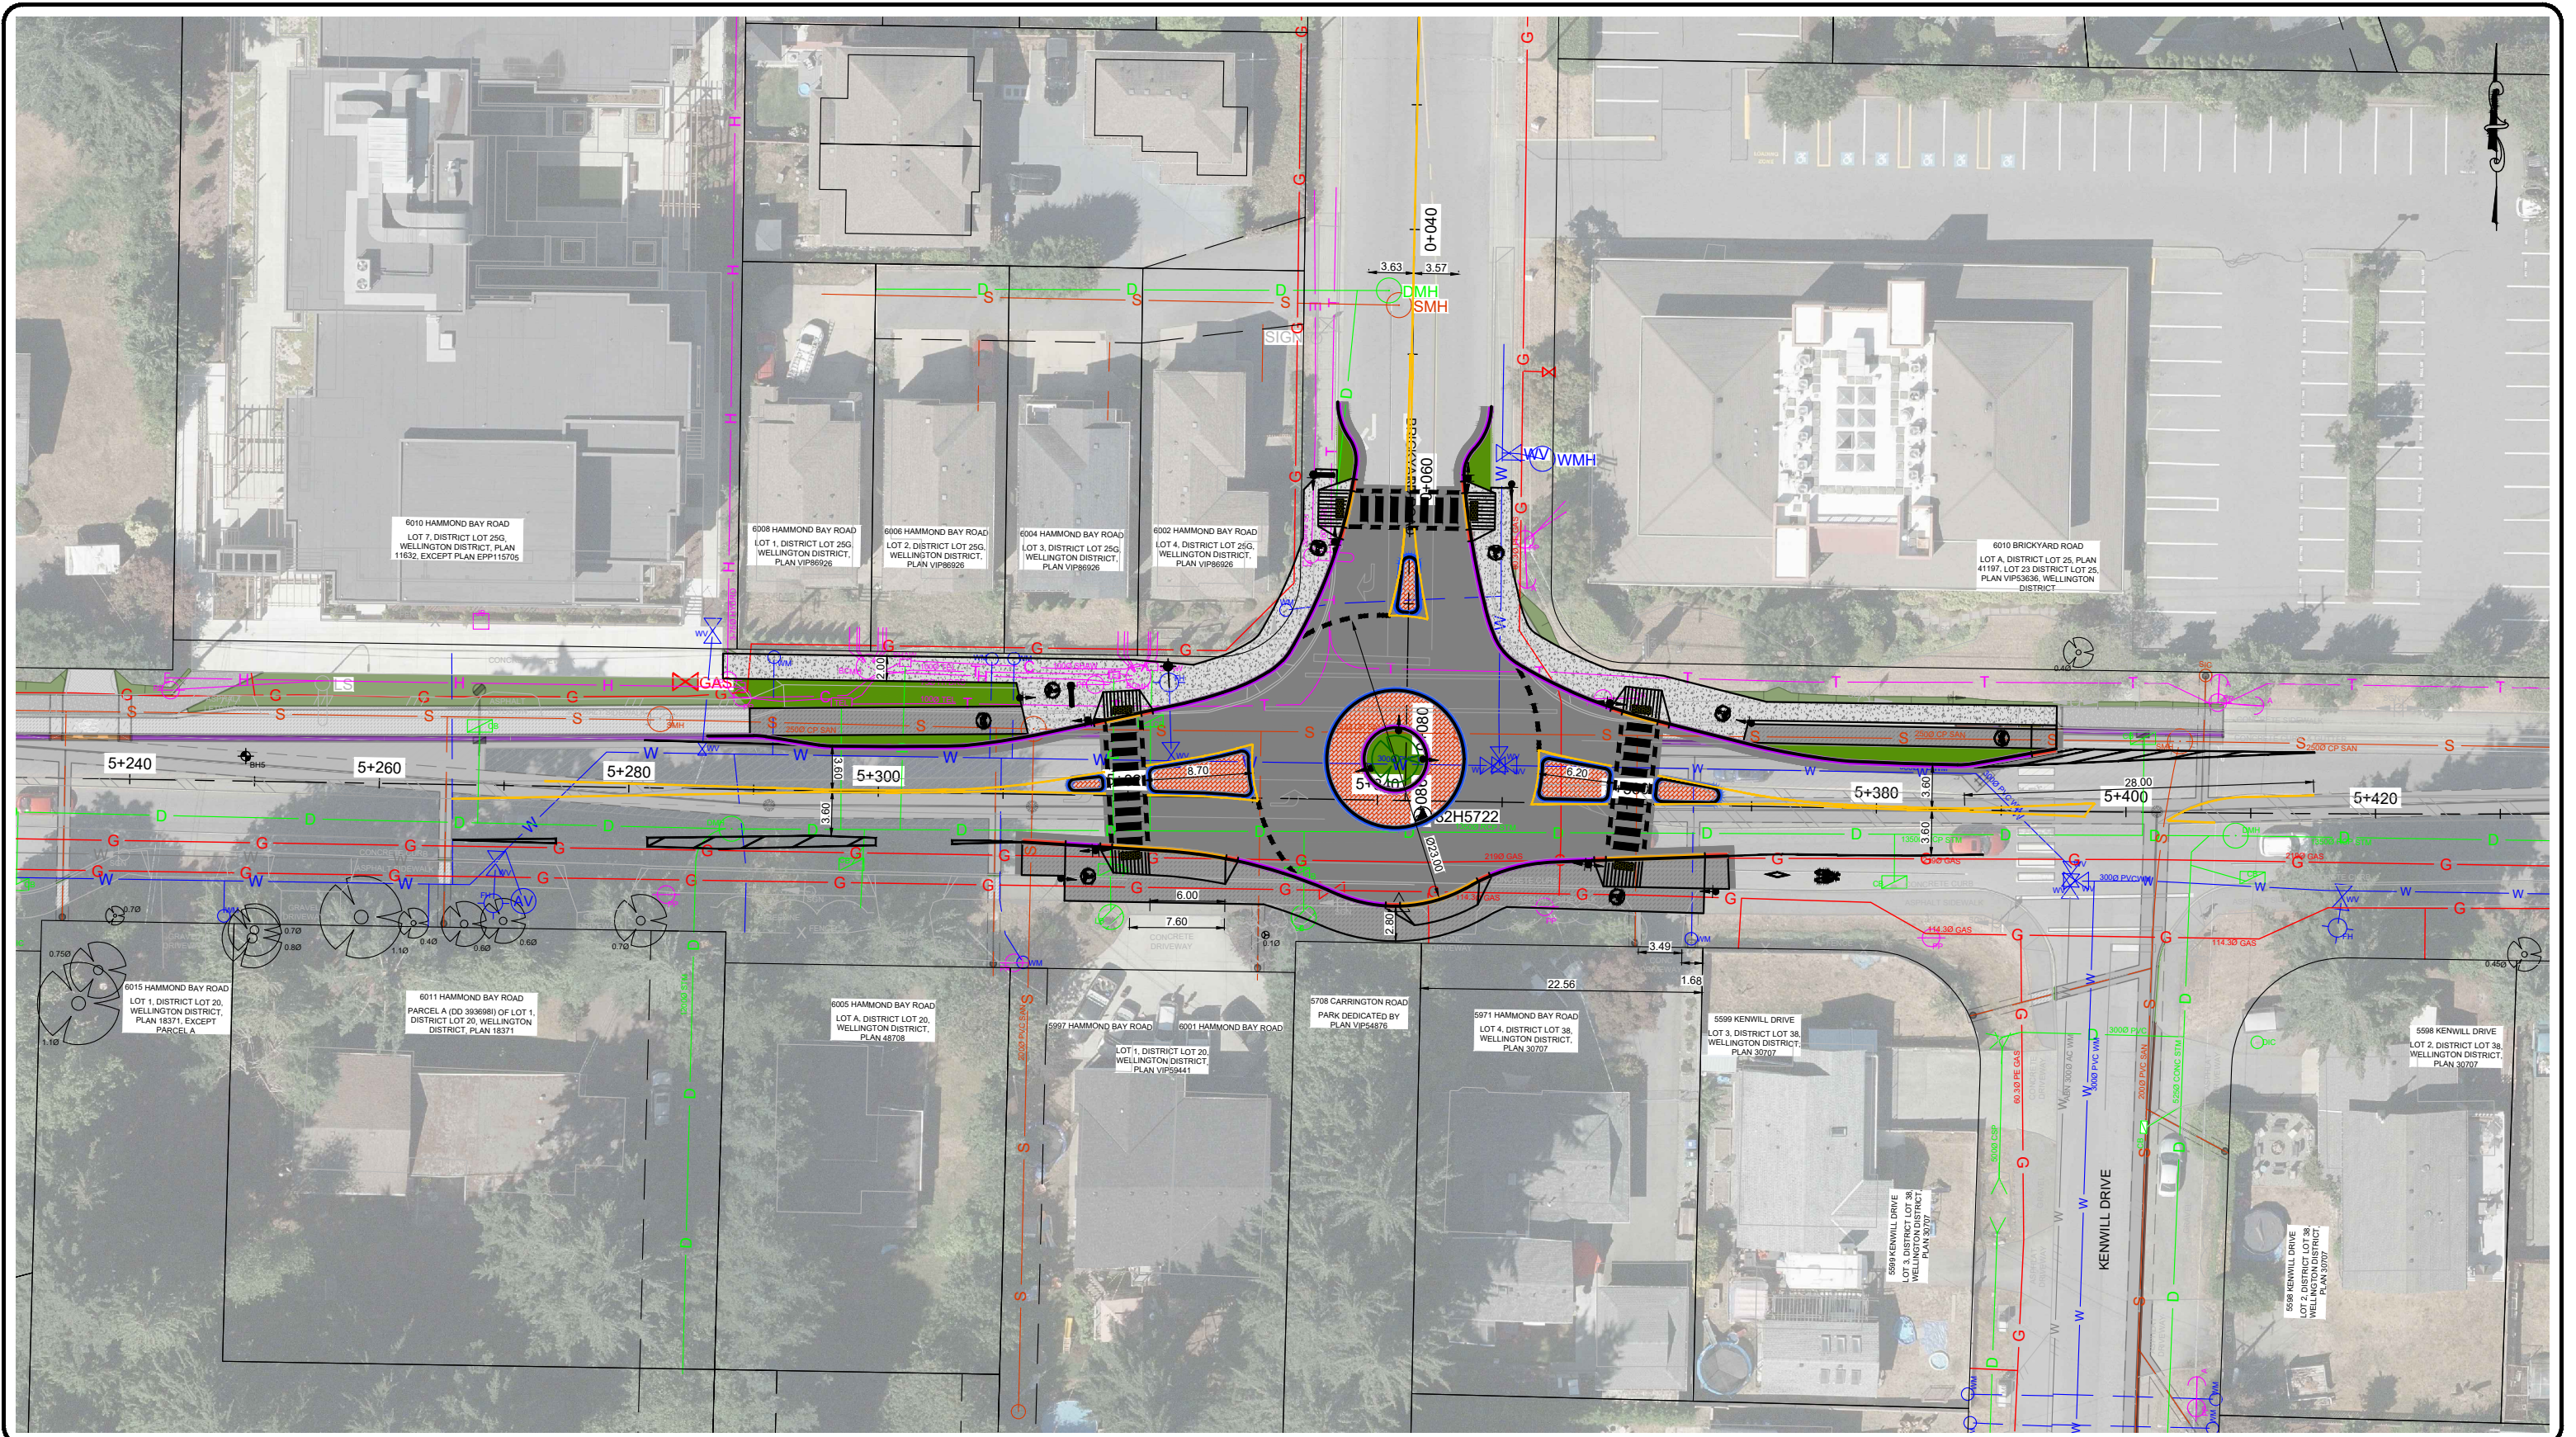

No.	Date	By	Revisions	Eng.
1	2026-01-26	AA	FOR DISCUSSION ONLY	

Design by	AA	Date	JAN 23
Drawn by	AA	Date	JAN 23
Checked by			
Approved by			



Scale	Horiz. 1:500	Vert. -
Cost Center	Sheet 1 of 1	
Engineering File No.		
Dwg No.		

Project	BRICKYARD & HAMMOND BAY ROUNDABOUT
Title	PLAN