

# ATTACHMENT D PROPOSED BICYCLE PARKING PLAN




FRONT VIEW DOORS CLOSED



FRONT VIEW DOORS OPEN



THREE QUARTER VIEW DOORS OPEN

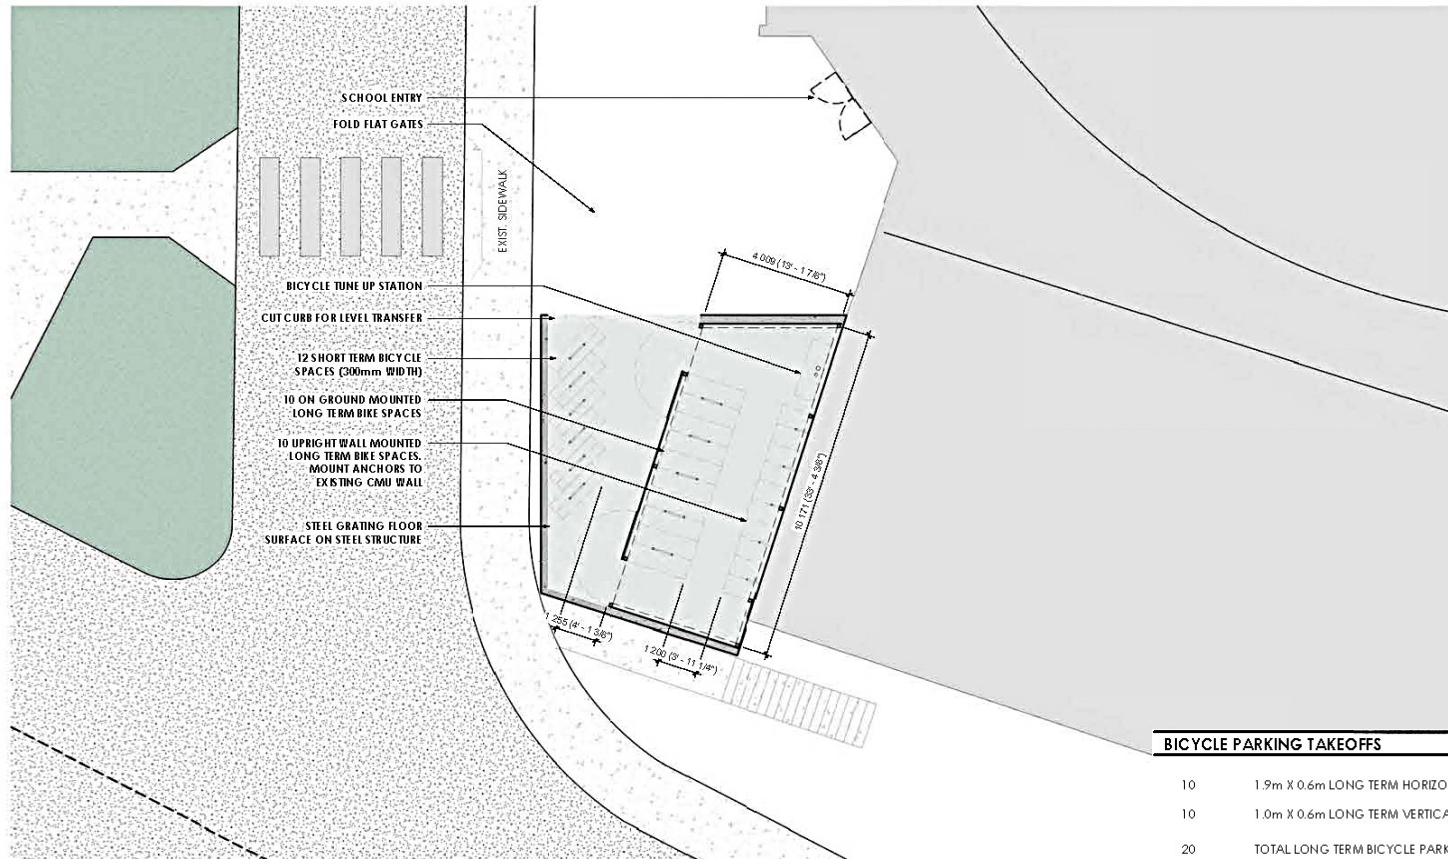

### BICYCLE PARKING TAKEOFFS

10	1.9m X 0.6m LONG TERM HORIZONTAL BICYCLE PARKING SPACE
10	1.0m X 0.6m LONG TERM VERTICAL BICYCLE PARKING SPACE
20	TOTAL LONG TERM BICYCLE PARKING SPACES

\*NOTE: ALL BICYCLE SPACES TO HAVE VERTICAL CLEARANCE OF MIN 1.9M

3 BIKE PARKING REVISION 2  
1:100

architect  
Group Study  
**ASK3 Architecture**  
Group Study  
Collaborative Design Studio

contractor  
**ONPOINT**

mechanical  
**AM AVALON MECHANICAL**

electrical  
**e2**

structural  
**SKYLINE ENGINEERING**

1	005	SDP/SP/ZN/BC	1
1	006	EB	1
revisions			
This drawing is the property of Group Study Architecture. A written approval by the Architect is required prior to any use of this drawing. Contractor must verify all dimensions on the ground immediately inform the Architect of all error and omissions.			

client  
**MANAIMO LADYSMITH PUBLIC SCHOOLS**

'BLOCK A' CLASSROOMS  
WELLINGTON SECONDARY SCHOOL  
3135 MEXICANA ROAD  
NANAIMO BC, V9T 2W8

RECEIVED  
DVP493  
2026-JAN-07  
Current Planning

project no. **GBC-1004**

drawing title  
**PROPOSED BIKE PARKING SKETCH**

date: 2025-DEC-10  
scale: As indicated  
drawn by: MJJ  
checked by: AC  
sheet number: **ASK3**