


ATTACHMENT A LOCATION PLAN



REZONING APPLICATION NO. RA000398


LOCATION PLAN

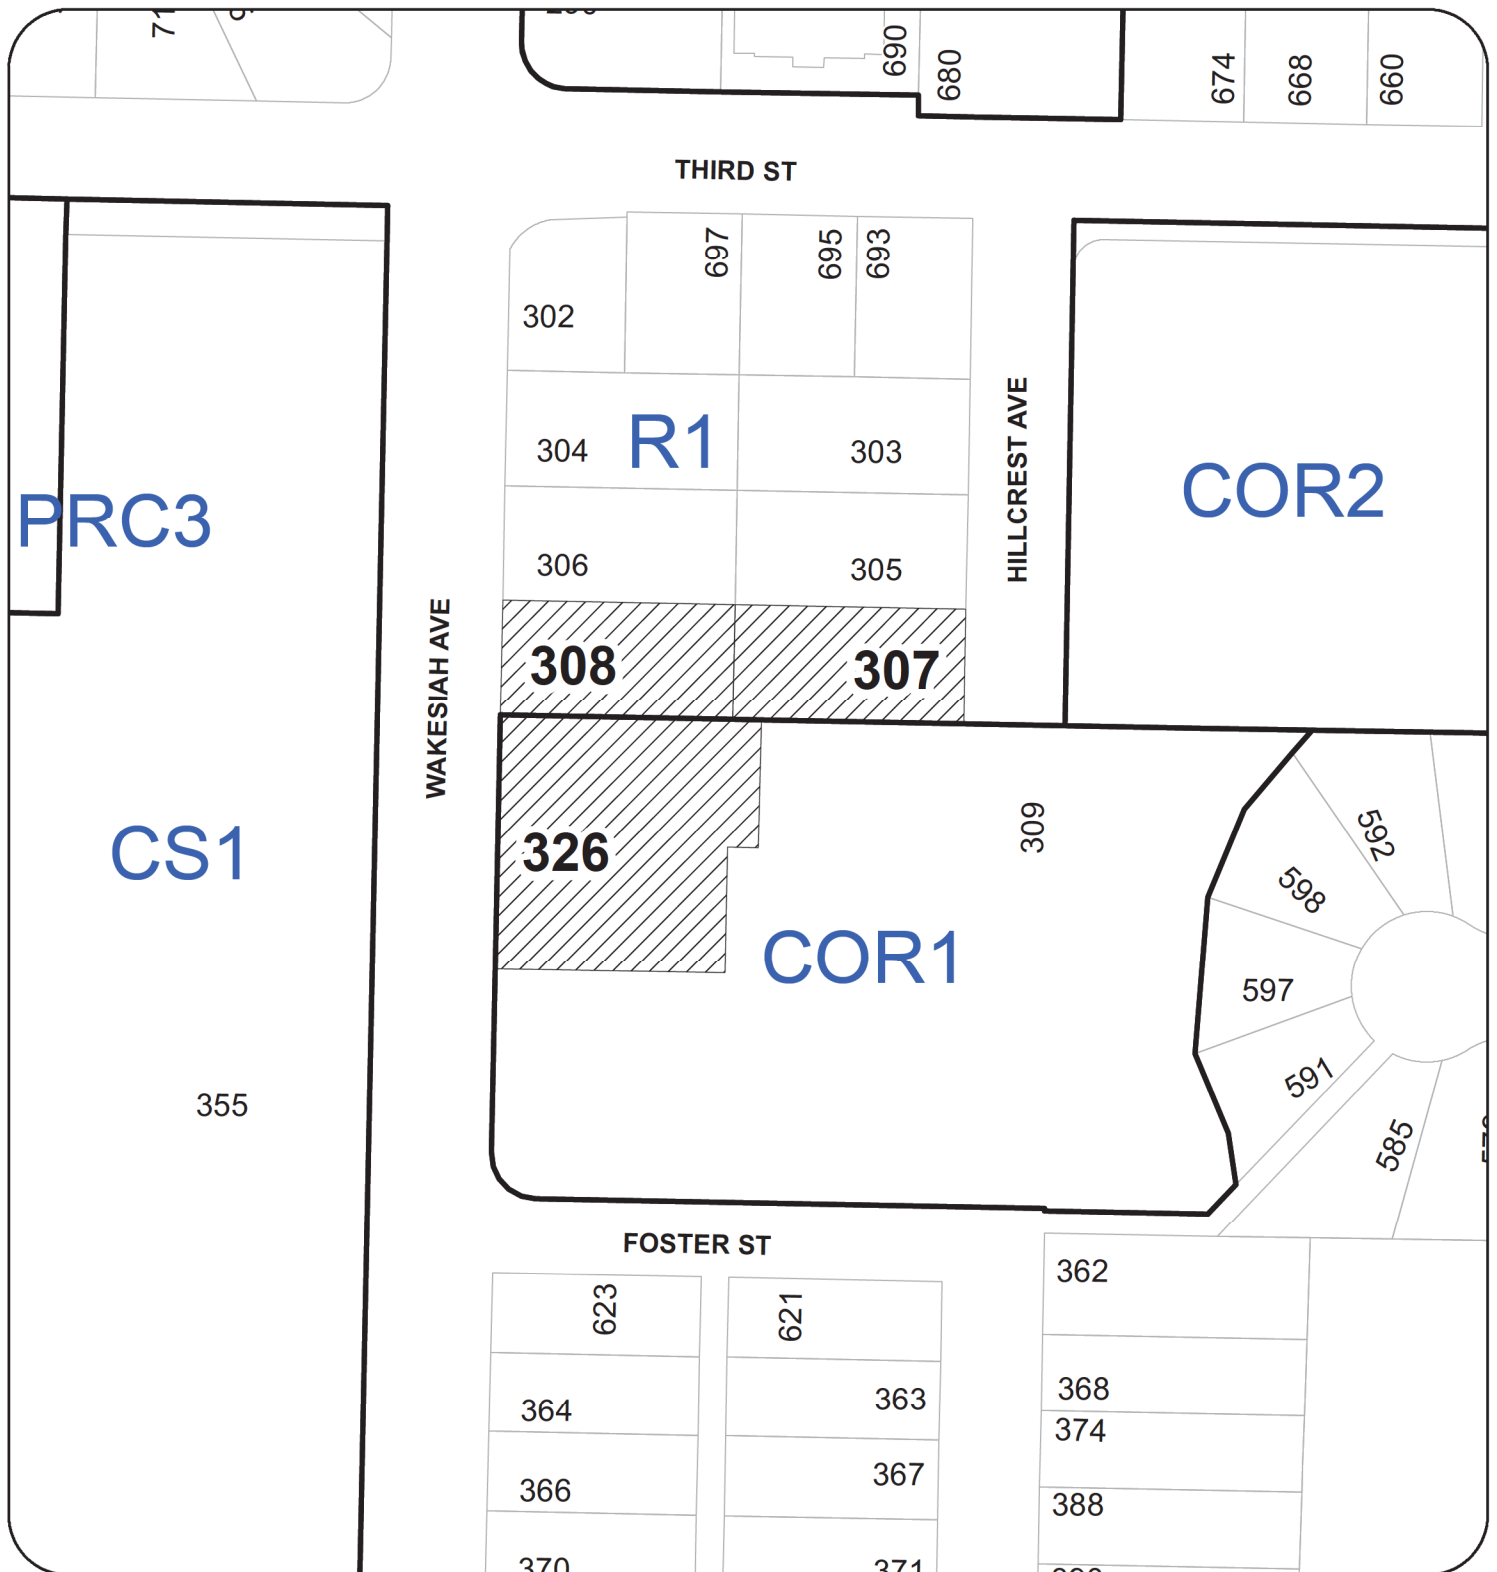

Subject Property

Civic: 307 HILLCREST AVENUE, 308 AND 326 WAKESIAH AVENUE
Legal: LOTS 1 & 10, SECTION 1, NANAIMO DISTRICT, PLAN 18677
& LOT 1, SECTION 1, RANGE 5, NANAIMO DISTRICT, PLAN 28419

ATTACHMENT B CONCEPTUAL SITE / LANDSCAPE PLAN

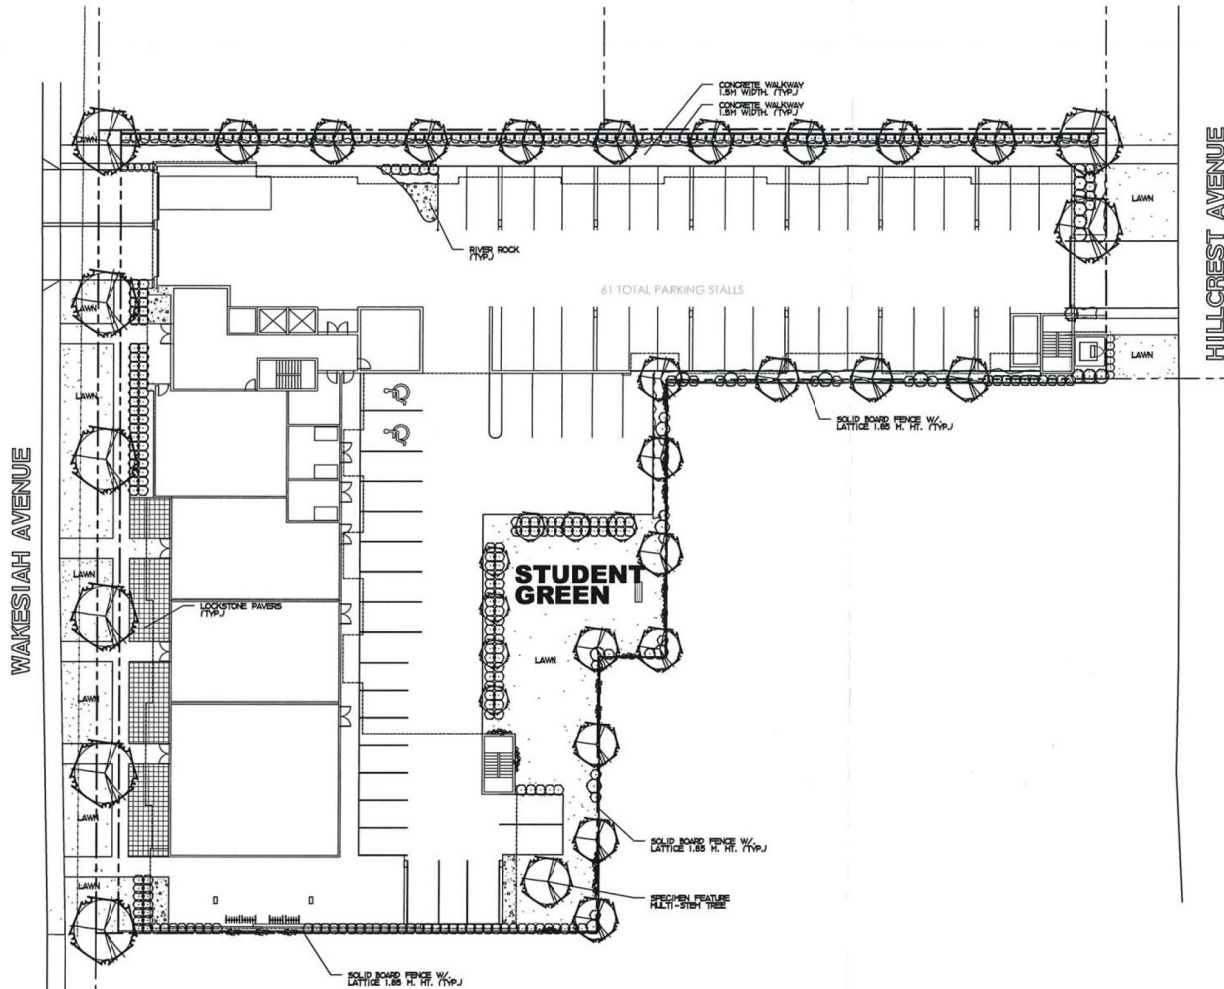


LEGEND

- MINIUM DECIDUOUS TREE TO BE A SELECTION OF:
RED MAPLE, TORULUS ASPEN, LINDAUREN, PEDER
MALE, NATURAL TREE
SIZE: 6.0 CM CAL., 4.5-5.5 M HT.,
APPROPRIATE NO. - 08
- ORNAMENTAL DECIDUOUS TREE TO BE A SELECTION OF:
FLOWERING DOGWOOD, FLOWERING CHERRY,
SIZE: 5 CM CAL.,
APPROPRIATE NO. - 01
- COLUMNAR DECIDUOUS TREE TO BE A SELECTION OF:
COLUMNAR BOLD MAPLE, COLUMNAR RED MAPLE,
SIZE: 6.0 CM CAL., 4.5-5.5 M HT.,
APPROPRIATE NO. - 20
- MULTISTEM TO BE A SELECTION OF: STAR MAGNOLIA
(DEC.), STARFORD MAGNOLIA (DEC.)
SIZE: 1.5 M. HT.,
APPROPRIATE NO. - 07
- LARGE SHRUB TO BE A SELECTION OF: GLOSSY
SIZE: 27 CM POT, APPROPRIATE NO. - 20
- SMALL SHRUB TO BE A SELECTION OF:
HARD HACK (DEC.), NOOTKA ROSE (DEC.),
DOUGLASS PINE (ALL), DOUGLASS PINE (ALL),
THIMBLE BERRY (DEC.), SALMON BERRY (DEC.),
SIZE: 21 CM POT, APPROPRIATE NO. - 30
- SHALL SHRUB TO BE A SELECTION OF: SALAL (ALL),
LONG-LEAF MAGNOLIA (ALL), SWAMPY (ALL), DOG
(DEC.), SIZE: 15 CM POT, APPROPRIATE NO. - 11
- BRANDER TO BE A SELECTION OF:
DOUGLASS PINE (ALL), WINTERGREEN (ALL), WOOLY
SIZE: 15 CM POT, APPROPRIATE NO. - 17
- VINES TO BE A SELECTION OF:
SWEETWINE (ALL), (DEC.), (DEC.),
SIZE: 21 CM POT, APPROPRIATE NO. - 17

NOTES

- LANDSCAPE AREAS ARE TO BE IRRIGATED WITH A FULLY AUTOMATIC UNDERGROUND IRRIGATION SYSTEM.
- THIS DRAWING IS CONCEPTUAL ONLY AND NOT INTENDED FOR CONSTRUCTION PURPOSES.
- THIS DRAWING IS FOR SOFT LANDSCAPE ONLY.

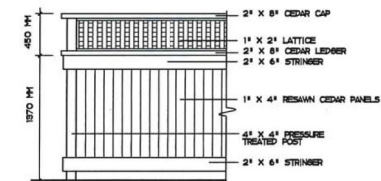

FENCE DETAIL

SCALE: N.T.S.

RECEIVED
RA398
AUG 07 2018
CITY OF NANAIMO
COMMUNITY DEVELOPMENT

NO.	REV.	DATE	BY	CHKD.
1	1	2018	J.P.	
2	1	2018	J.P.	
WAKESIAH STUDENT HOUSING
NANAIMO, B.C.



ATTACHMENT C
CONCEPTUAL RENDERINGS

1 of 4









ATTACHMENT D
SHADOW STUDY



MARCH 20TH - 9AM



JUNE 21ST - 9AM



MARCH 20TH - 12PM



JUNE 21ST - 12PM



MARCH 20TH - 3PM



JUNE 21ST - 3PM

Copyright reserved. All parts of this drawing are the exclusive property of Wensley Architecture Ltd. and shall not be used without the architect's permission. All dimensions shall be verified by the Contractor before commencing work.

SEA

DRAWN BY: [blank]

CHECKED BY: [blank]

DATE: [blank]

PROJECT NAME: WAKESIAH RESIDENTIAL

PROJECT ADDRESS: 307 HILLOREST AVE NANAIMO, BC

CONSULTANTS: CIVIL/ARCH: NA, MECHANICAL: NA, ELECTRICAL: NA, CIVIL: NA, LANDSCAPE: NA

DRAWING TITLE: SHADOW STUDIES

PROJECT NO: 1709, SCALE: 3/32"=1'-0", DATE: JUNE 2019, DRAWING NO: A401



SEPTEMBER 22ND - 9AM



DECEMBER 22ND - 9AM



SEPTEMBER 22ND - 12PM



DECEMBER 22ND - 12PM



SEPTEMBER 22ND - 3PM



DECEMBER 22ND - 3PM

Copyright reserved. All parts of this drawing are the exclusive property of Wensley Architecture Ltd. and shall not be used without the written permission. All dimensions shall be verified by the Contractor before commencing work.

SEA

OWNER/CLIENT



DR	DESIGNED FOR: SE-2016-01	DATE: 08/25/16
NO	REVISION	WCD

PROJECT NAME

**WAKESIAH
RESIDENTIAL**

PROJECT ADDRESS:
307 HILLCREST AVE
NANAIMO, BC

WA
WENSLEY ARCHITECTURE LTD.

CONSULTANTS:
STRUCTURAL: NA
MECHANICAL: NA
ELECTRICAL: NA
CIVIL: NA
LANDSCAPE: NA

DRAWING TITLE

SHADOW STUDIES

PROJECT NO	17010	DRAWN BY	NA
SCALE	3/32"=1'-0"	REVIEW BY	DM
DATE	JUNE 2016	DRAWING NO	A402

AERIAL PHOTO



REZONING APPLICATION NO. RA000398