


ATTACHMENT D  
SITE SERVICE PLAN

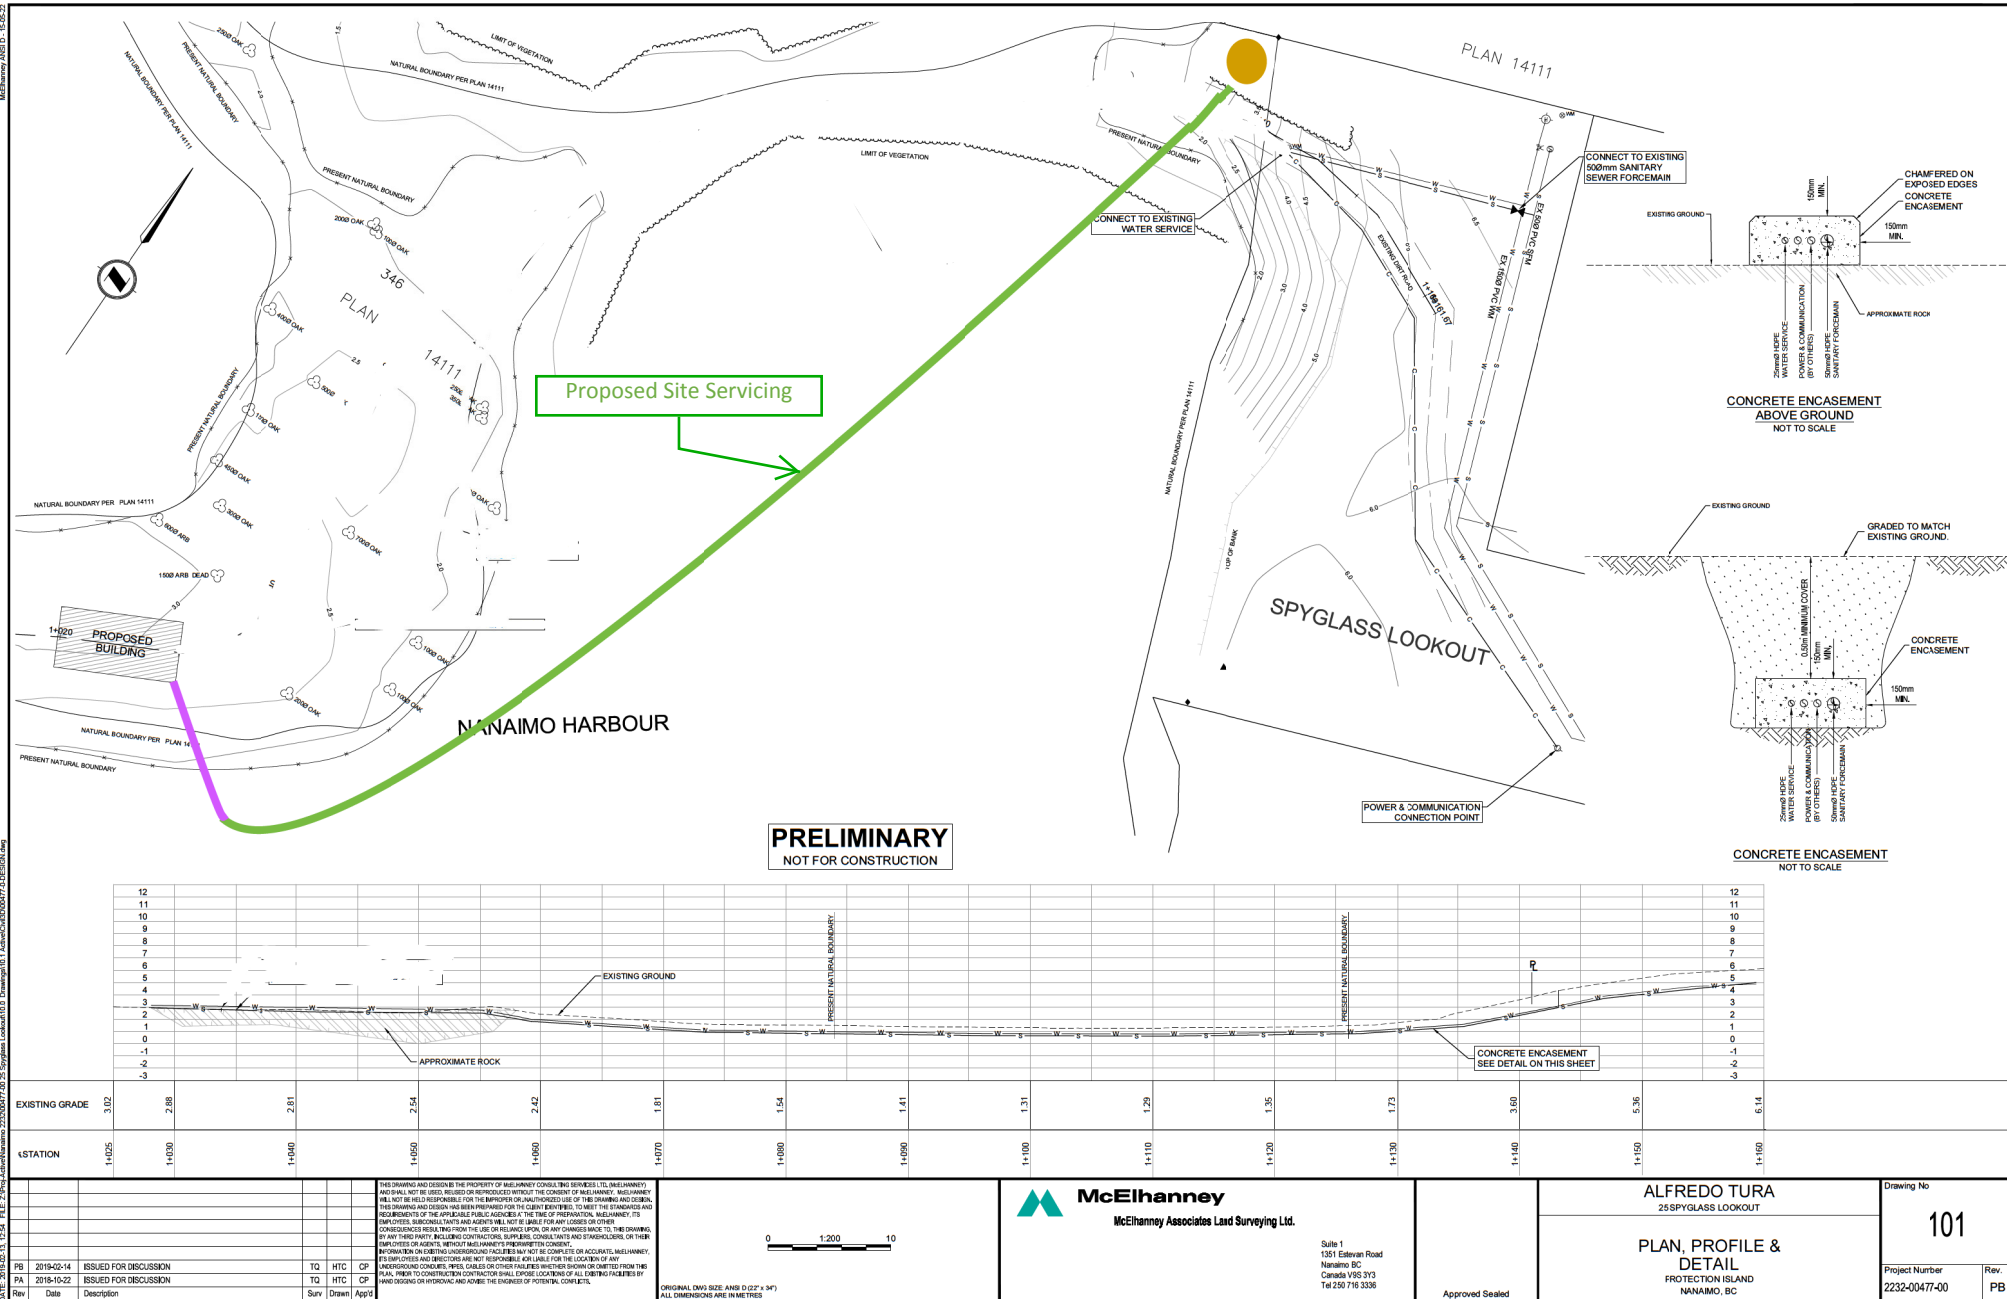


PROPERTY ALL RIGHTS RESERVED