

ATTACHMENT H STREETSCAPES

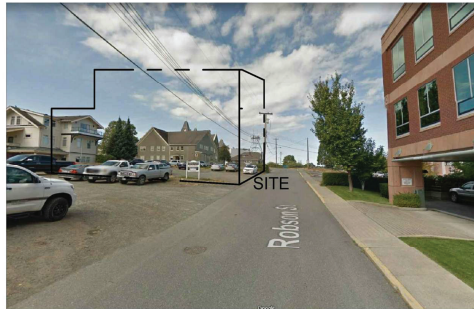


PHOTO OF ROBSON STREET LOOKING WEST



PHOTO OF ROBSON STREET LOOKING EAST



350 FRANKLIN STREET

350 FRANKLIN ST.

345 ROBSON STREET


EXISTING HOUSE DEMOLISHED
341 ROBSON STREET

352 WESLEY STREET

SUBJECT SITE
337 ROBSON STREET

315 FITZWILLIAM STREET

PHOTO OF RUNNING STREETSCAPE LOOKING SOUTH OF ROBSON STREET

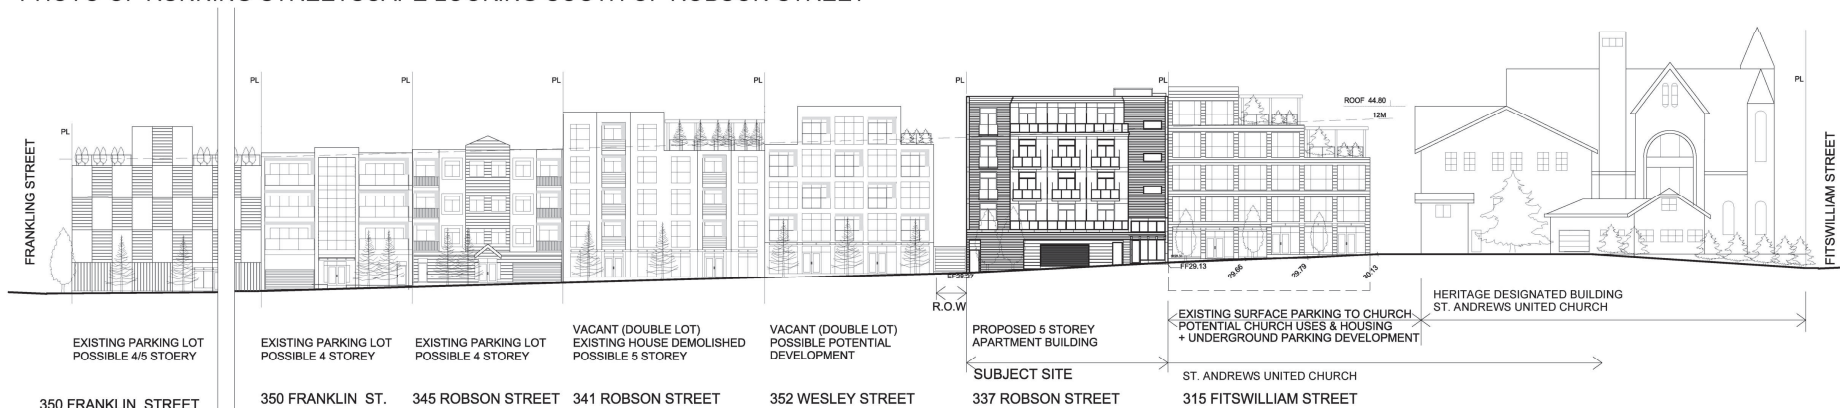

POTENTIAL STREETSCAPE LOOKING SOUTH OF ROBSON STREET

OMICRON ARCHITECTURE ENGINEERING LTD.
This drawing is a copyright material of service and remains the property of Omicron Architecture. It is not to be reproduced, stored, copied, or used in any way without the written consent of Omicron Architecture. In addition, the client agrees to indemnify and hold Omicron Architecture harmless from and against all claims, damages, costs, and expenses, including reasonable legal fees, arising out of or from the use of this drawing or related information, with reference to the latest issue, and used for reference purposes only.
All work shall conform to the latest editions of the Building Code, applicable codes, and local ordinances. Drawing sheet numbers are provided as follows:
A = Architectural E = Electrical
S = Structural P = Plumbing
M = Mechanical/HVAC L = Landscape
P = Planning C = Civil

STREETSCAPES

OMICRON
Fifth Floor, Three Bental Centre
505 Burrard Street
PO Box 49389 Vancouver, BC
V7X 1L4 CANADA
CONSULTANT
Tel: 604 632 3350
T: 604 632 3350
F: 604 632 3351
www.omicronaec.com

ISSUED
DATE REMARKS
1 FEB 28, 2019 ISSUED FOR DP

MERIDIAN
GROUP OF COMPANIES

RECEIVED
DP 1127
2019-FEB-28
CITY OF NANAIMO

ROBSON STREET
APARTMENT
NANAIMO, BC
337 ROBSON STREET

Drawn: JCK Checked: IM
Project Number 10-18-108

C2