


# ATTACHMENT D CONCEPTUAL PUBLIC PLAZA PLAN

## Proposed Location of Public Plaza and Public Art

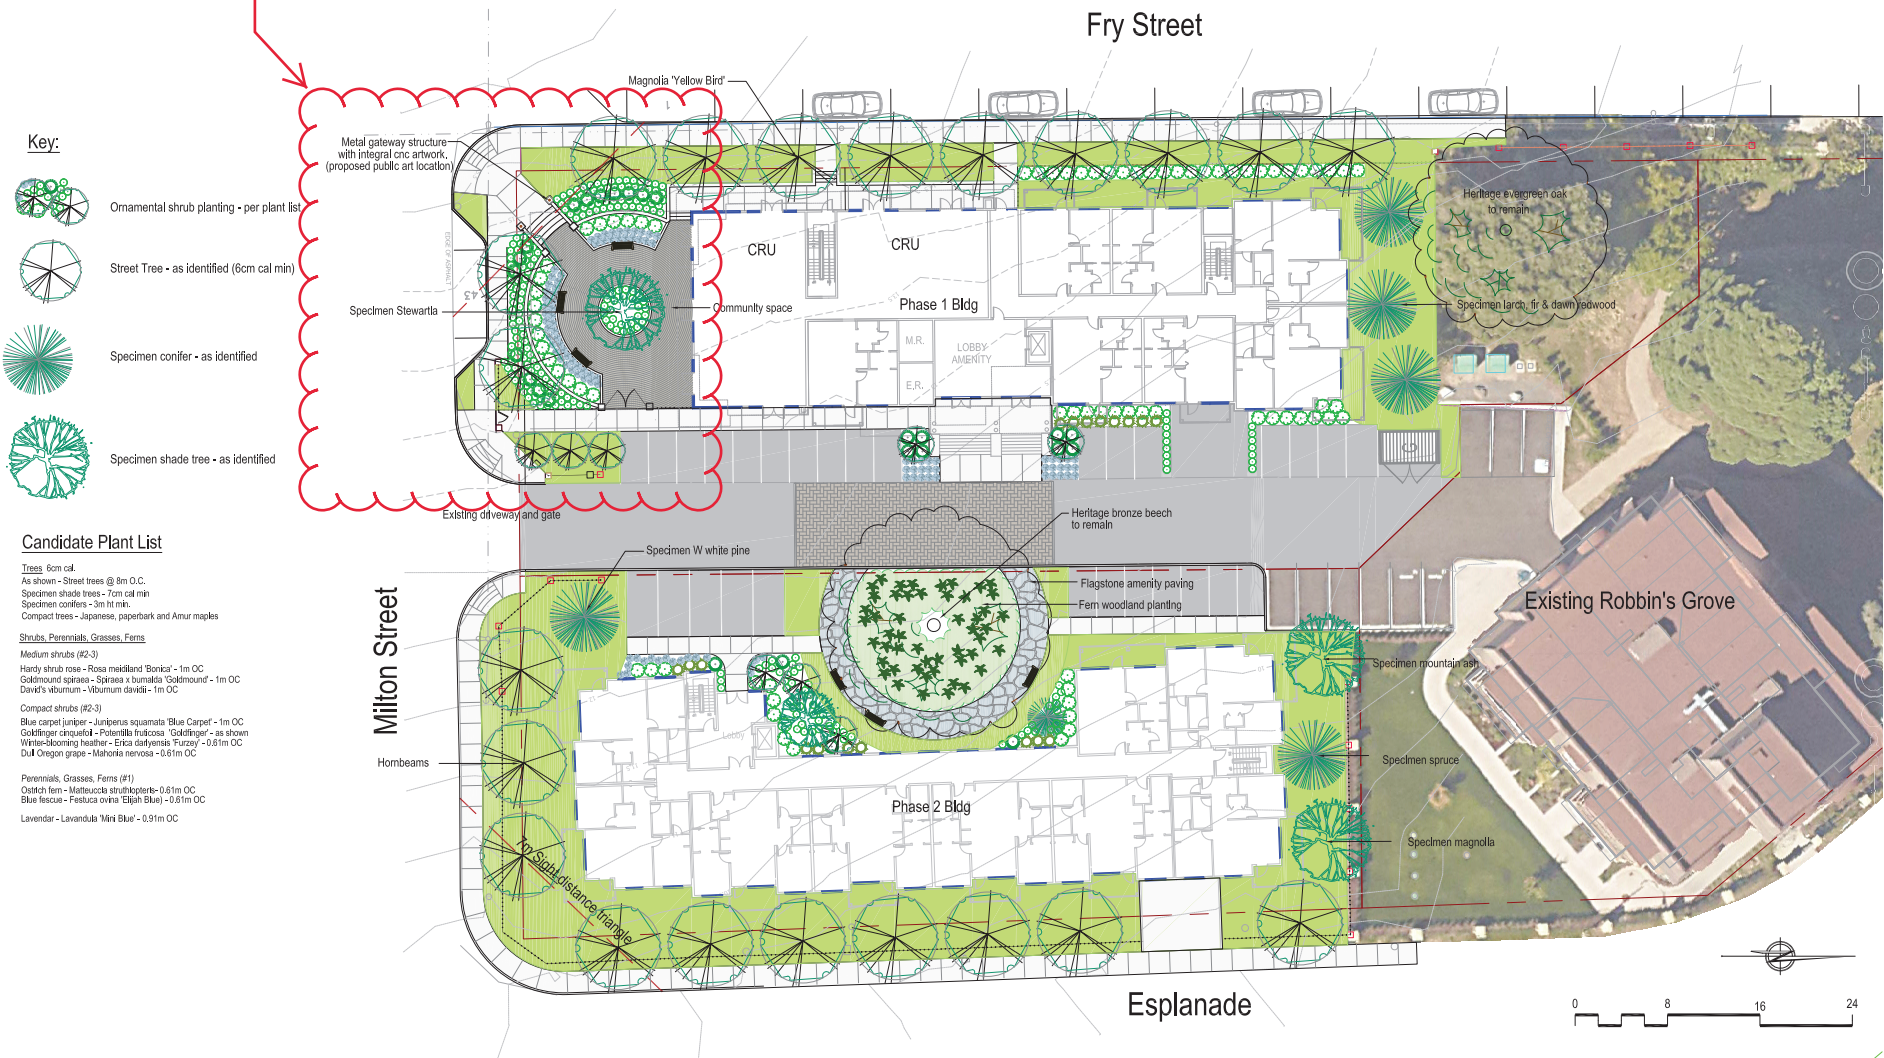

Revisions		
Date	Details	Init.
30/09/19	Public Art location	JPH
9/11/18	Application for Rezoning	JPH



## Robins Grove - Fry Street, Nanaimo Rezoning Application

RECEIVED  
RA419  
2019-OCT-04



JPH Consultants Inc.  
434 Milton Street Nanaimo BC V9R 2L1  
Phone: 250-754-5887 Cell: 250-714-9556

Project: 18-Fry-Esplanade  
 Date: 09/11/18  
 Drawn: JPH Checked: xx  
 Scale: 1:200  
 Sheet: L1 of 1