


ATTACHMENT C CONCEPTUAL SITE PLAN

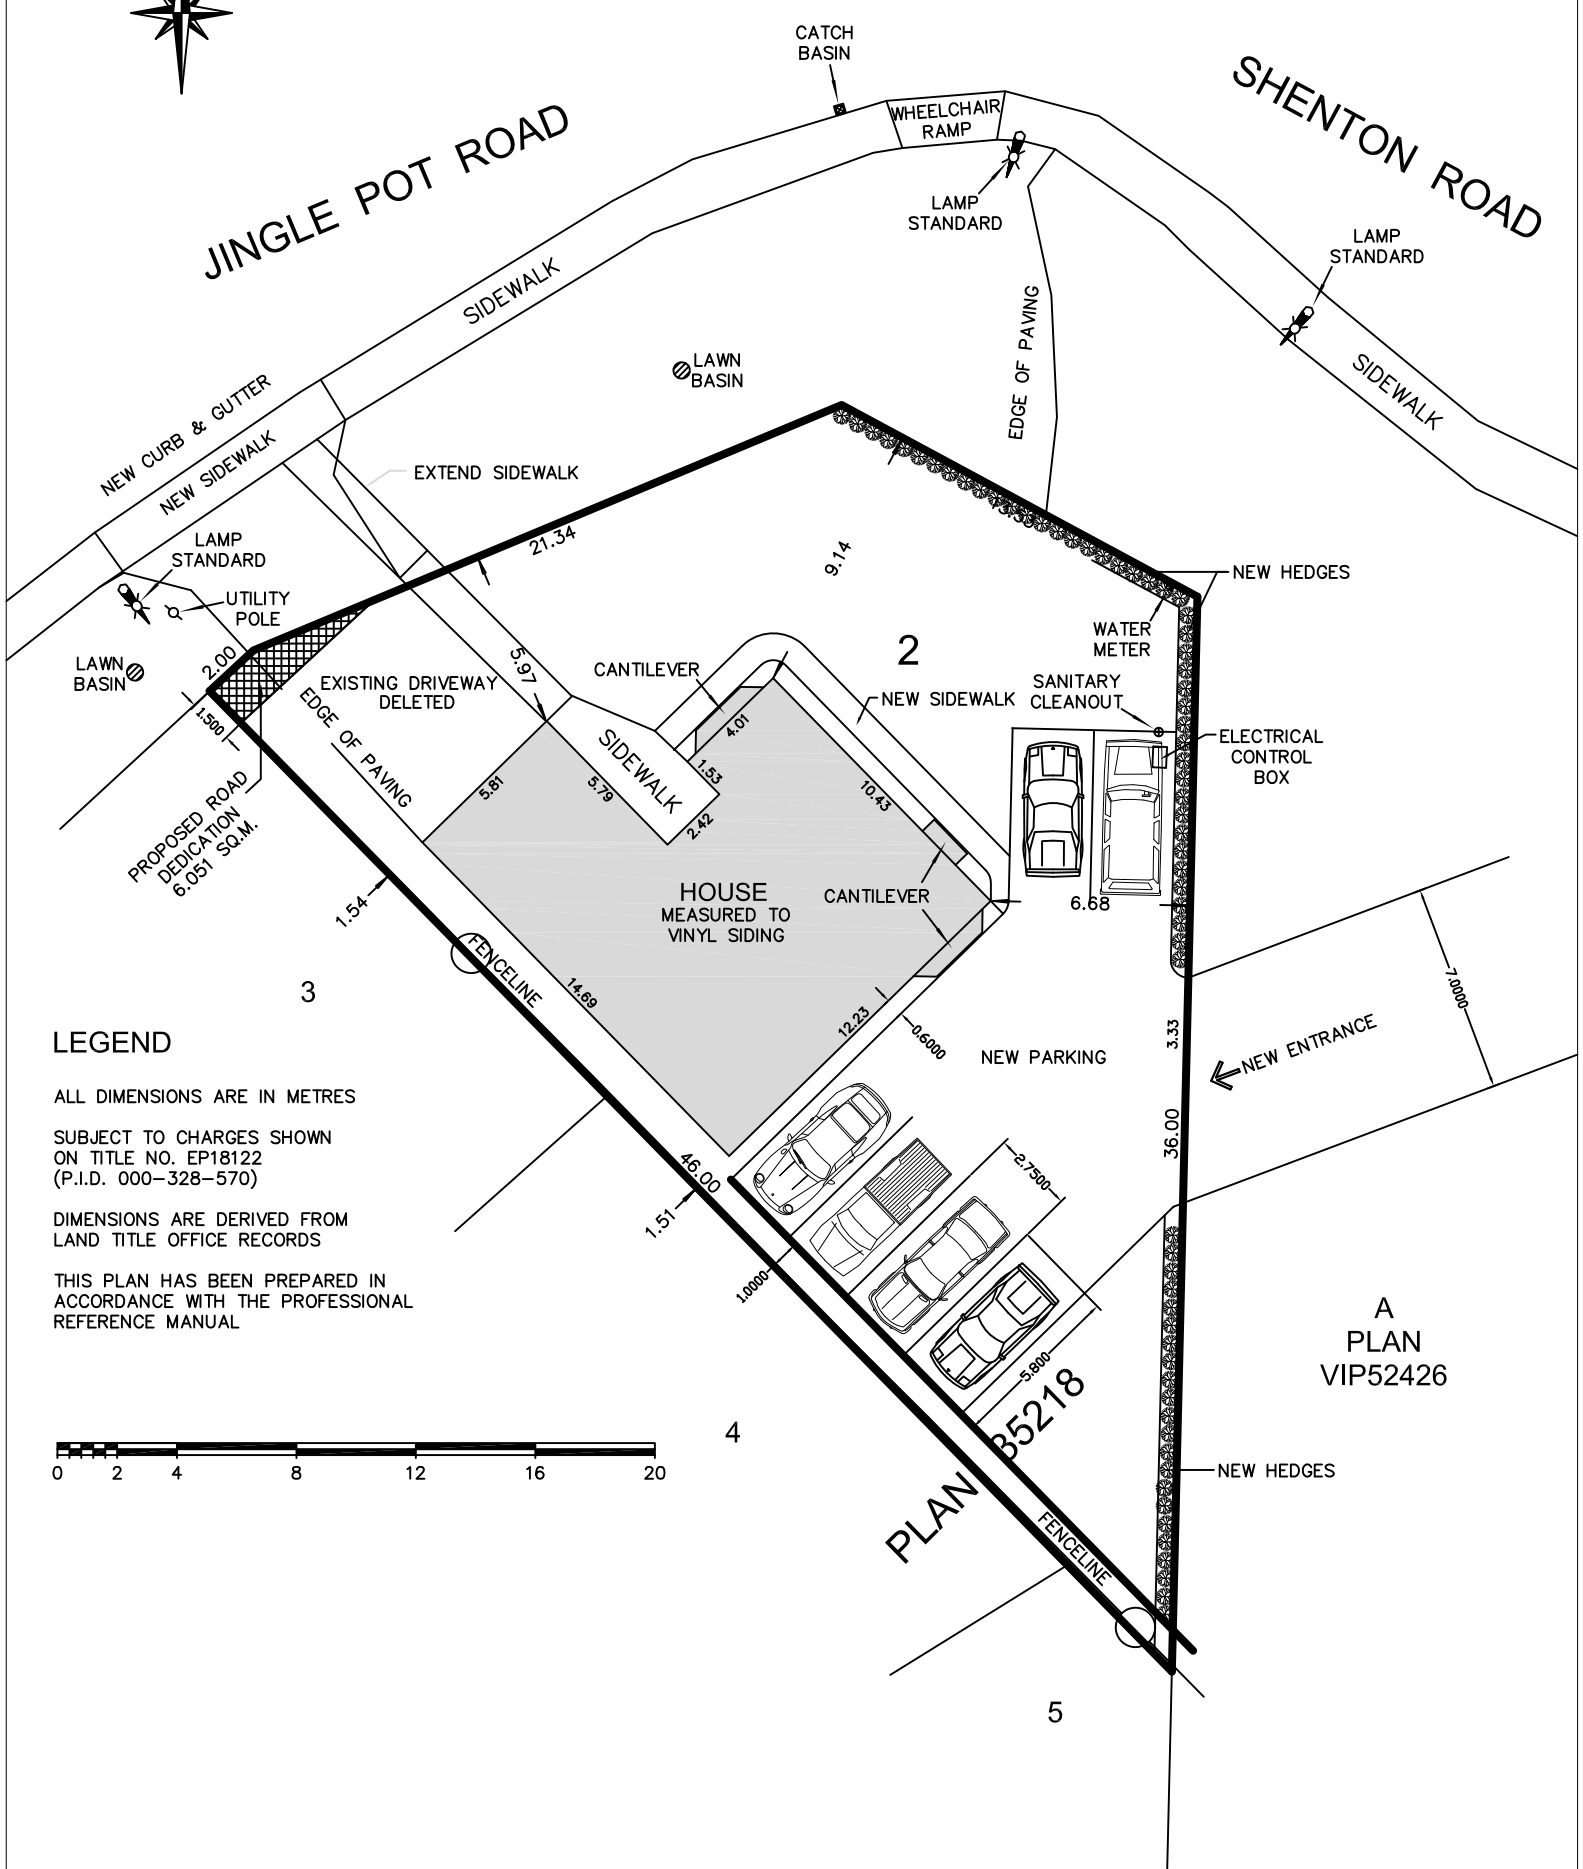

JINGLE POT ROAD

SHENTON ROAD



LEGEND

ALL DIMENSIONS ARE IN METRES

SUBJECT TO CHARGES SHOWN
ON TITLE NO. EP18122
(P.I.D. 000-328-570)

DIMENSIONS ARE DERIVED FROM
LAND TITLE OFFICE RECORDS

THIS PLAN HAS BEEN PREPARED IN
ACCORDANCE WITH THE PROFESSIONAL
REFERENCE MANUAL



A
PLAN
VIP52426

PLAN 35218