


ATTACHMENT C SITE PLAN

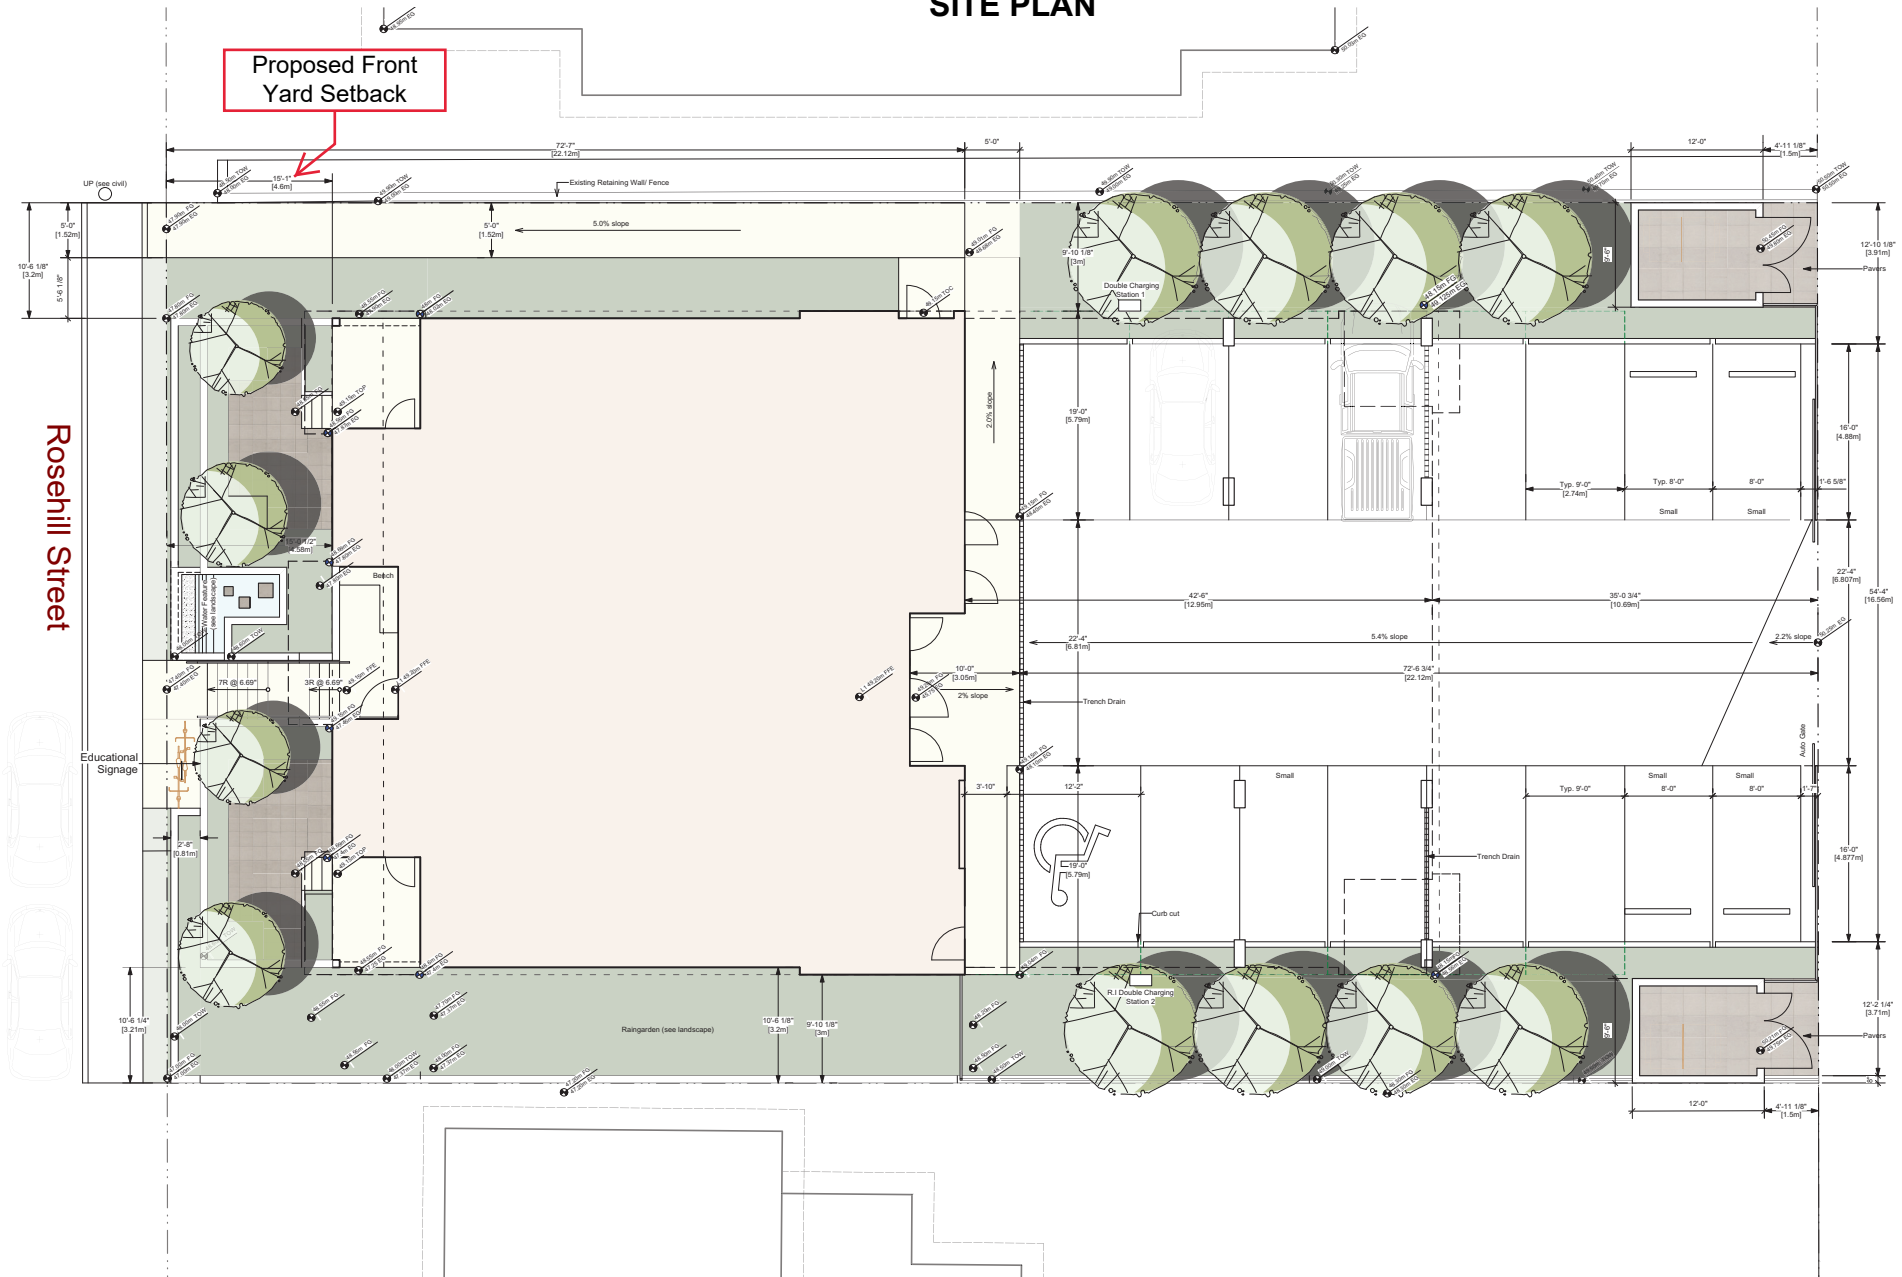

RECEIVED
DP1128
2020-APR-29
Current Planning

