


# ATTACHMENT D UNDERGROUND PARKING PLAN

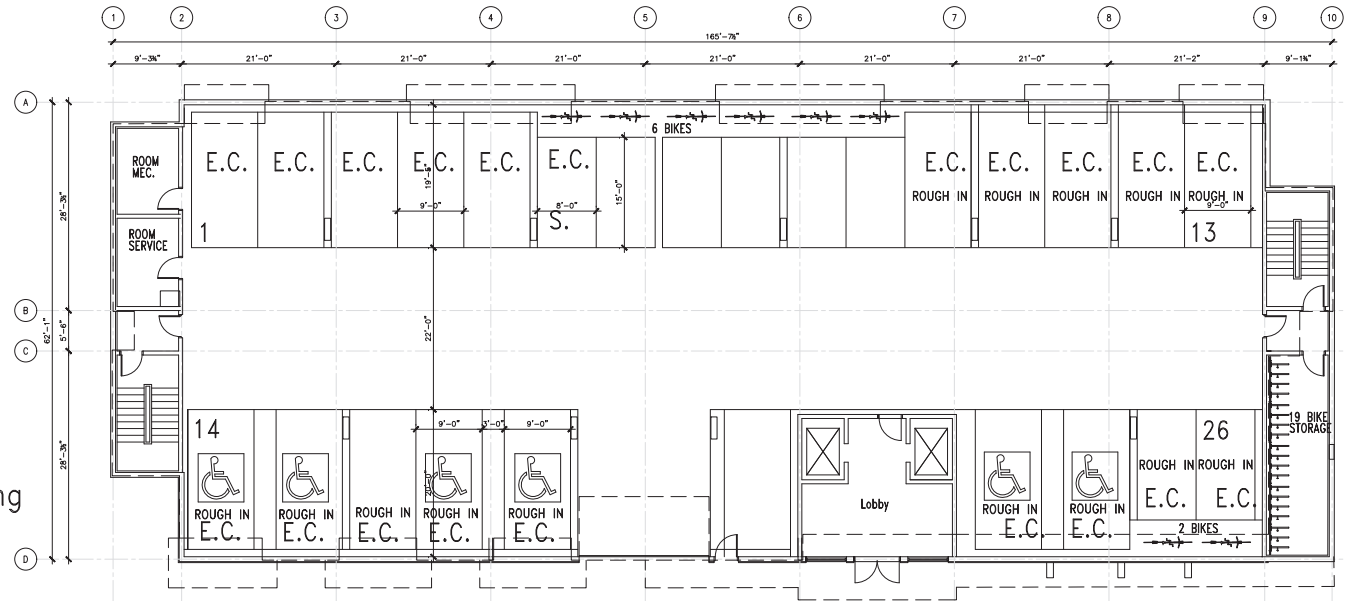

Underground parking  
Area 9,182 S.F.

RECEIVED  
DP1169  
2020-JUN-10

NOTE:  
This drawing is an indication of service to the property.  
It is not intended to be used for construction or other purposes.  
It is the responsibility of the user to verify the accuracy of the information.  

NO.	DATE	REVISIONS



**D-ARCHITECTURE**  
6377 ICARUS DRIVE, NANAIMO, BC V9V 1N4  
T: 250-933-1991, E: FIRUZLI@SHAW.CA  
DARYDUSH FIRUZLI ARCHITECTURE INC.

PRELIMINARY



CONSULTANT LOGO

SCALE  
1/8" = 1'-0"  
DRAWN  
CHECKED  
DATE  
06 JUNE 20

PROJECT  
1125&1145 Seafield  
Cres., NANAIMO, BC

CLIENT  
WSCHS  
PROJECT NO.  
2647

SHEET TITLE  
UNDERGROUND PARKING  
PHASE #2  
BUILDING B

SHEET NO.  
**A2.3**  
REVISION