




1 Section A
Scale: 3/32" = 1'-0"

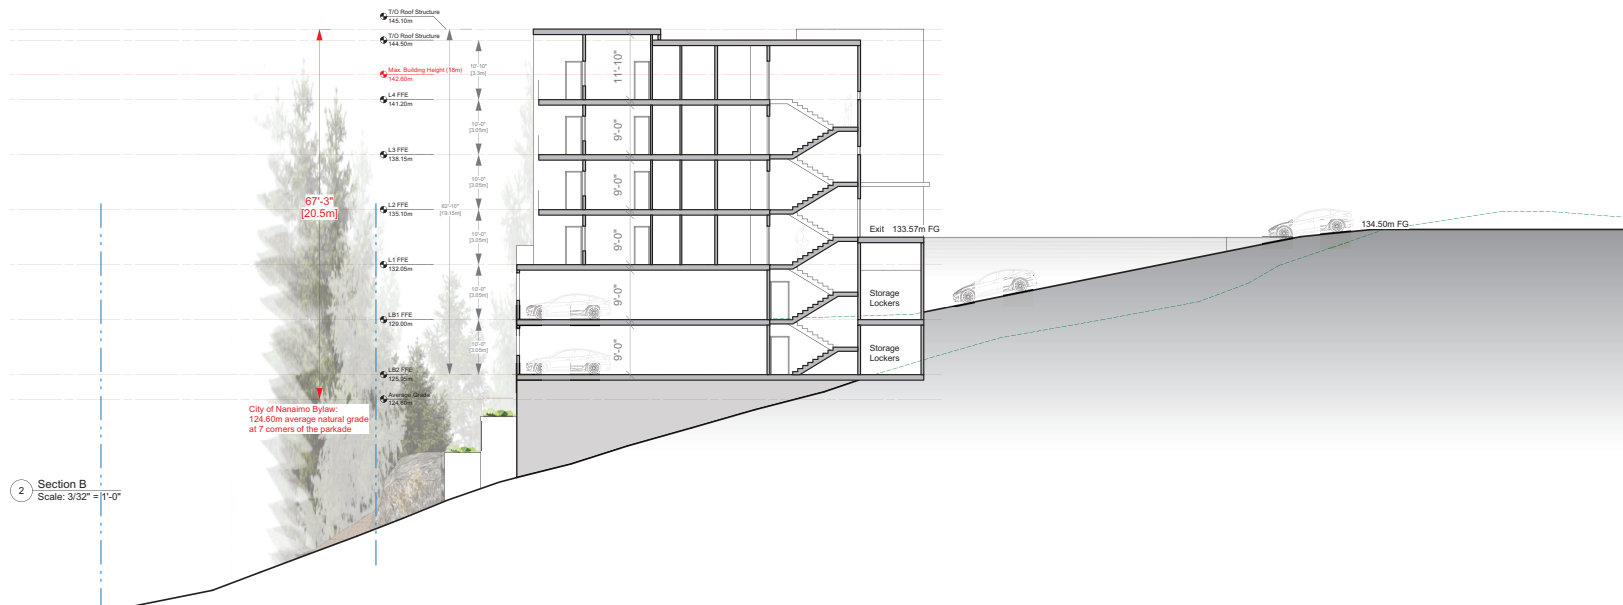

2 Section B
Scale: 3/32" = 1'-0"