

STAITE/ BRYSON DECK - 6462 THORNWOOD PL, NANAIMO, BC

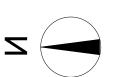

PROPERTY INFORMATION: Folio:08311.977LTO Number:CA6331712PID:026-052-334 MHR Number:Status:ActiveProperty No:140028, Legal:LOT 7, DISTRICT LOT 53, WELLINGTON DISTRICT, PLAN VIP77640, Zoning:R1

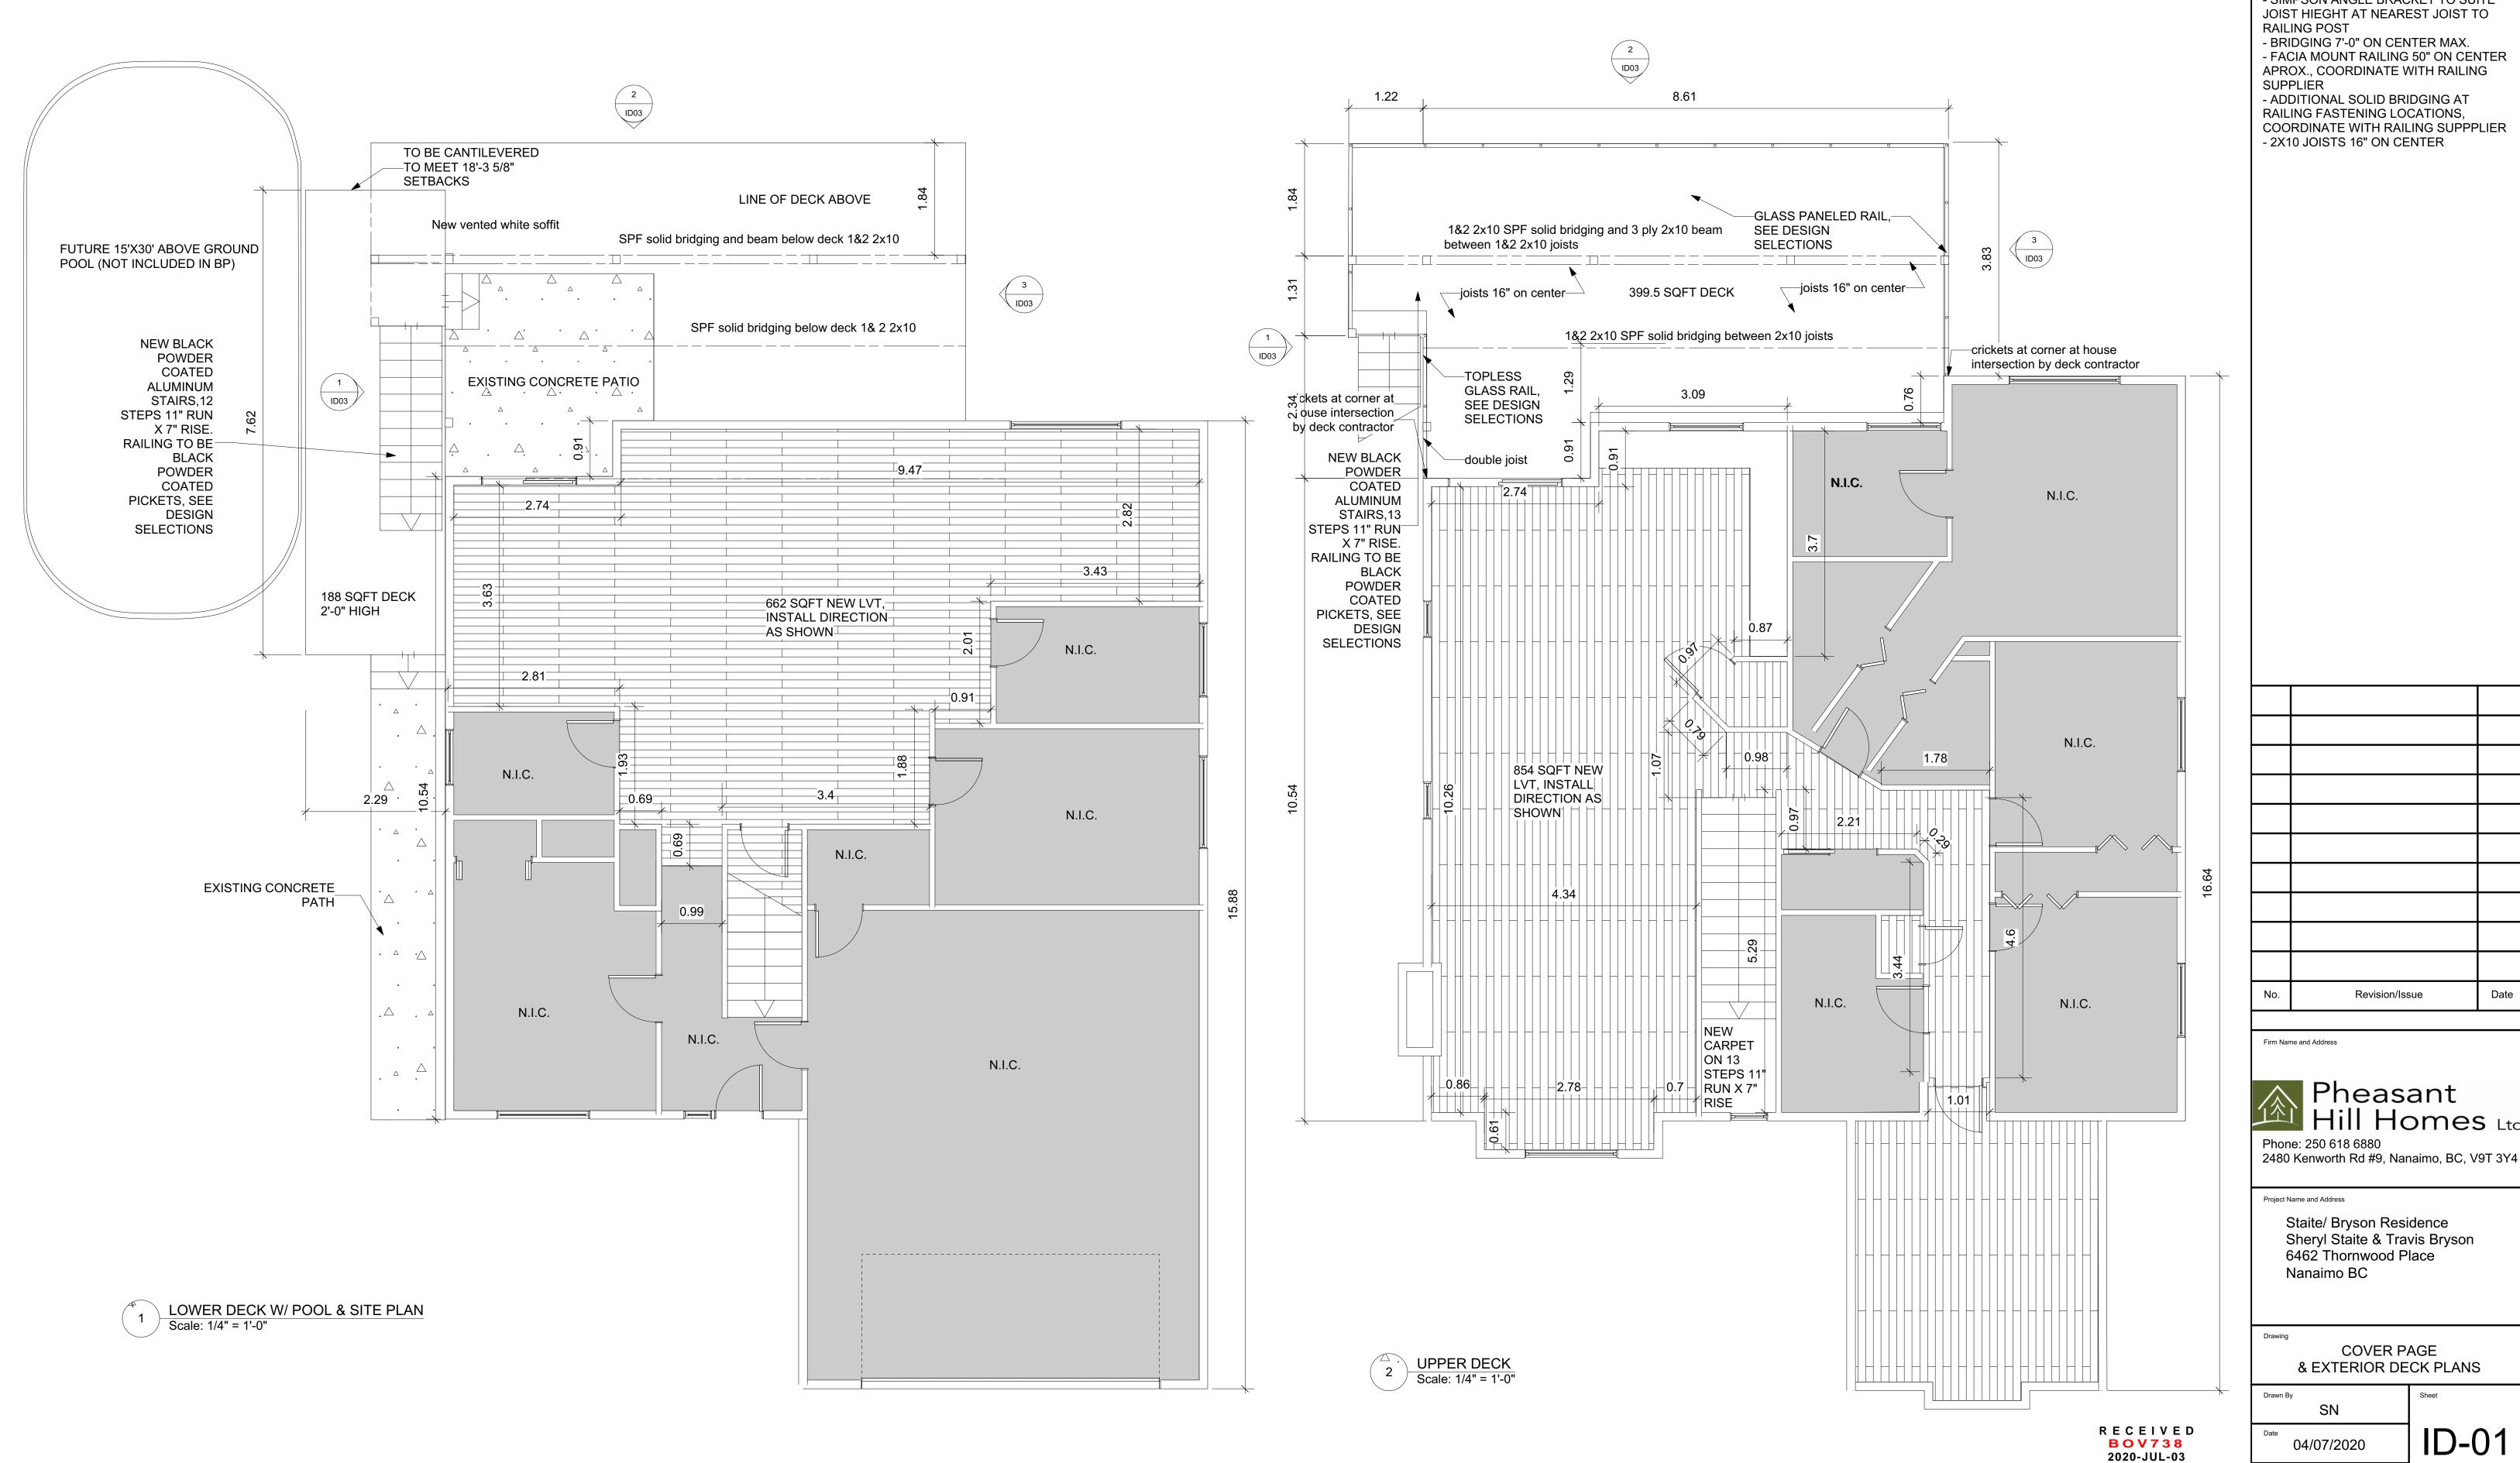

- ALL WORK SHALL CONFORM TO BCBC - DRAWINGS WILL BE USED IN CONJUNCTION WITH DESIGN **SELECTIONS DOCUMENT** - DIMENSIONS AND SITE CONDITIONS TO BE VERIFIED ON SITE. ANY DESCREPANCIES TO BE BROUGHT TO DESIGNER BEFORE PROCEEDING - SIMPSON ANGLE BRACKET TO SUITE JOIST HIEGHT AT NEAREST JOIST TO **RAILING POST** - BRIDGING 7'-0" ON CENTER MAX.

Notes

Date Revision/Issue

Pheasant Hill Homes Ltd.

Staite/ Bryson Residence Sheryl Staite & Travis Bryson

COVER PAGE & EXTERIOR DECK PLANS

ID-01

6462 Thornwood Place

Nanaimo BC

04/07/2020

1/4" = 1'-0"

Current Planning