


ATTACHMENT G LANDSCAPE PLAN AND DETAILS

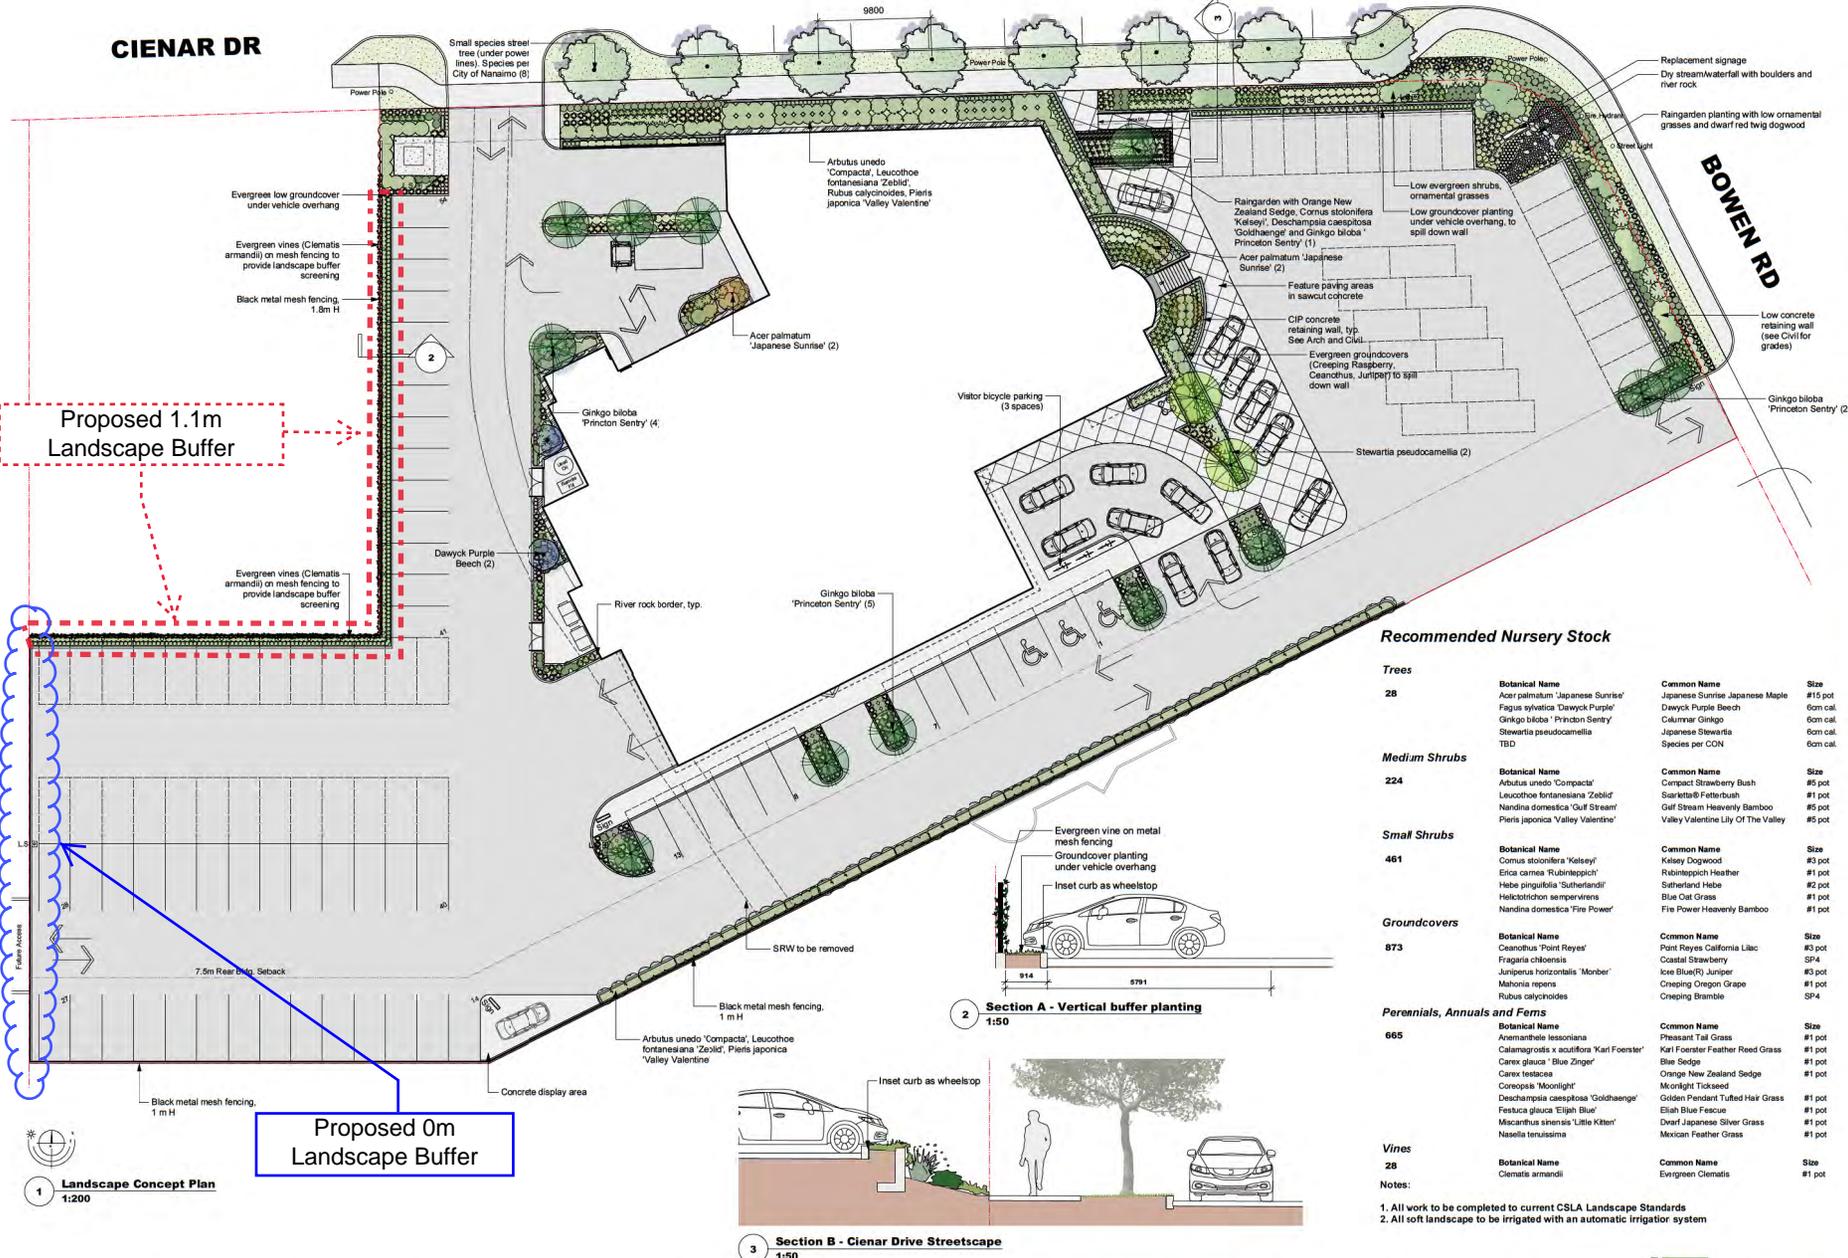

Recommended Nursery Stock

Trees	Botanical Name	Common Name	Size
28	Acer palmatum 'Japanese Sunrise'	Japanese Sunrise Japanese Maple	#15 pot
	Fagus sylvatica 'Dawyck Purple'	Dawyck Purple Beech	60m cal
	Ginkgo biloba 'Princeton Sentry'	Columnar Ginkgo	60m cal
	Stewartia pseudocamellia	Japanese Stewartia	60m cal
TBD		Species per CON	60m cal
Medium Shrubs	Botanical Name	Common Name	Size
224	Arbutus unedo 'Compacta'	Compact Strawberry Bush	#5 pot
	Leucothoe fontanesiana 'Zebild'	Sarklet® Fetterbush	#1 pot
	Nandina domestica 'Gulf Stream'	Gulf Stream Heavenly Bamboo	#5 pot
	Pieris japonica 'Valley Valentine'	Valley Valentine Lily Of The Valley	#5 pot
Small Shrubs	Botanical Name	Common Name	Size
461	Comus stolonifera 'Kelsey'	Kelsey Dogwood	#3 pot
	Erica carnea 'Rubinsteppich'	Rubinstepich Heather	#1 pot
	Hebe pinguifolia 'Sutherlandii'	Sutherland Hebe	#2 pot
	Halimolobos sempervirens	Blue Cat Grass	#1 pot
	Nandina domestica 'Fire Power'	Fire Power Heavenly Bamboo	#1 pot
Groundcovers	Botanical Name	Common Name	Size
873	Ceanothus 'Point Reyes'	Point Reyes California Lilac	#3 pot
	Fragaria chionensis	Coastal Strawberry	SP4
	Juniperus horizontalis 'Monber'	Ice Blue(R) Juniper	#3 pot
	Mahonia repens	Creeping Oregon Grape	#1 pot
	Rubus calycinoides	Creeping Bramble	SP4
Perennials, Annuals and Ferns	Botanical Name	Common Name	Size
665	Arenariae leucostriata	Persant Tall Grass	#1 pot
	Calamagrostis x acutiflora 'Karl Foerster'	Karl Foerster Feather Reed Grass	#1 pot
	Carex glauca 'Blue Zinger'	Blue Sedge	#1 pot
	Carex testacea	Orange New Zealand Sedge	#1 pot
	Coneopogon 'Moonlight'	Moonlight Tussock	#1 pot
	Deschampsia caespitosa 'Goldhaenge'	Golden Pendant Tuffed Hair Grass	#1 pot
	Festuca glauca 'Elijah Blue'	Elijah Blue Fescue	#1 pot
	Miscanthus sinensis 'Little Kitten'	Dwarf Japanese Silver Grass	#1 pot
	Nassella tenuissima	Mexican Feather Grass	#1 pot
Vines	Botanical Name	Common Name	Size
28	Clematis armandii	Evergreen Clematis	#1 pot

- Notes:
1. All work to be completed to current CSLA Landscape Standards
 2. All soft landscape to be irrigated with an automatic irrigator system

RECEIVED
DP1174
2020-AUG-13
Current Planning

Revision 1: Aug 6-20
Revision 2: Aug 10-20



Project No: 1926 Dec. 3/19 #2-864 Queens Ave. Victoria B.C. V8T 1M5 Phone: (250) 598-0105

Nanaimo Honda - Landscape Concept Plan