


# ATTACHMENT D PROPOSED SITE PLAN

## SKETCH PLAN OF LOT 1, PLAN 3902, DISTRICT LOT 29, WELLINGTON DISTRICT. SHOWING ELEVATIONS AND TOPOGRAPHIC INFORMATION THEREON

SCALE = 1: 500

All distances are in metres.  
Elevation datum, in metres, is Geodetic.

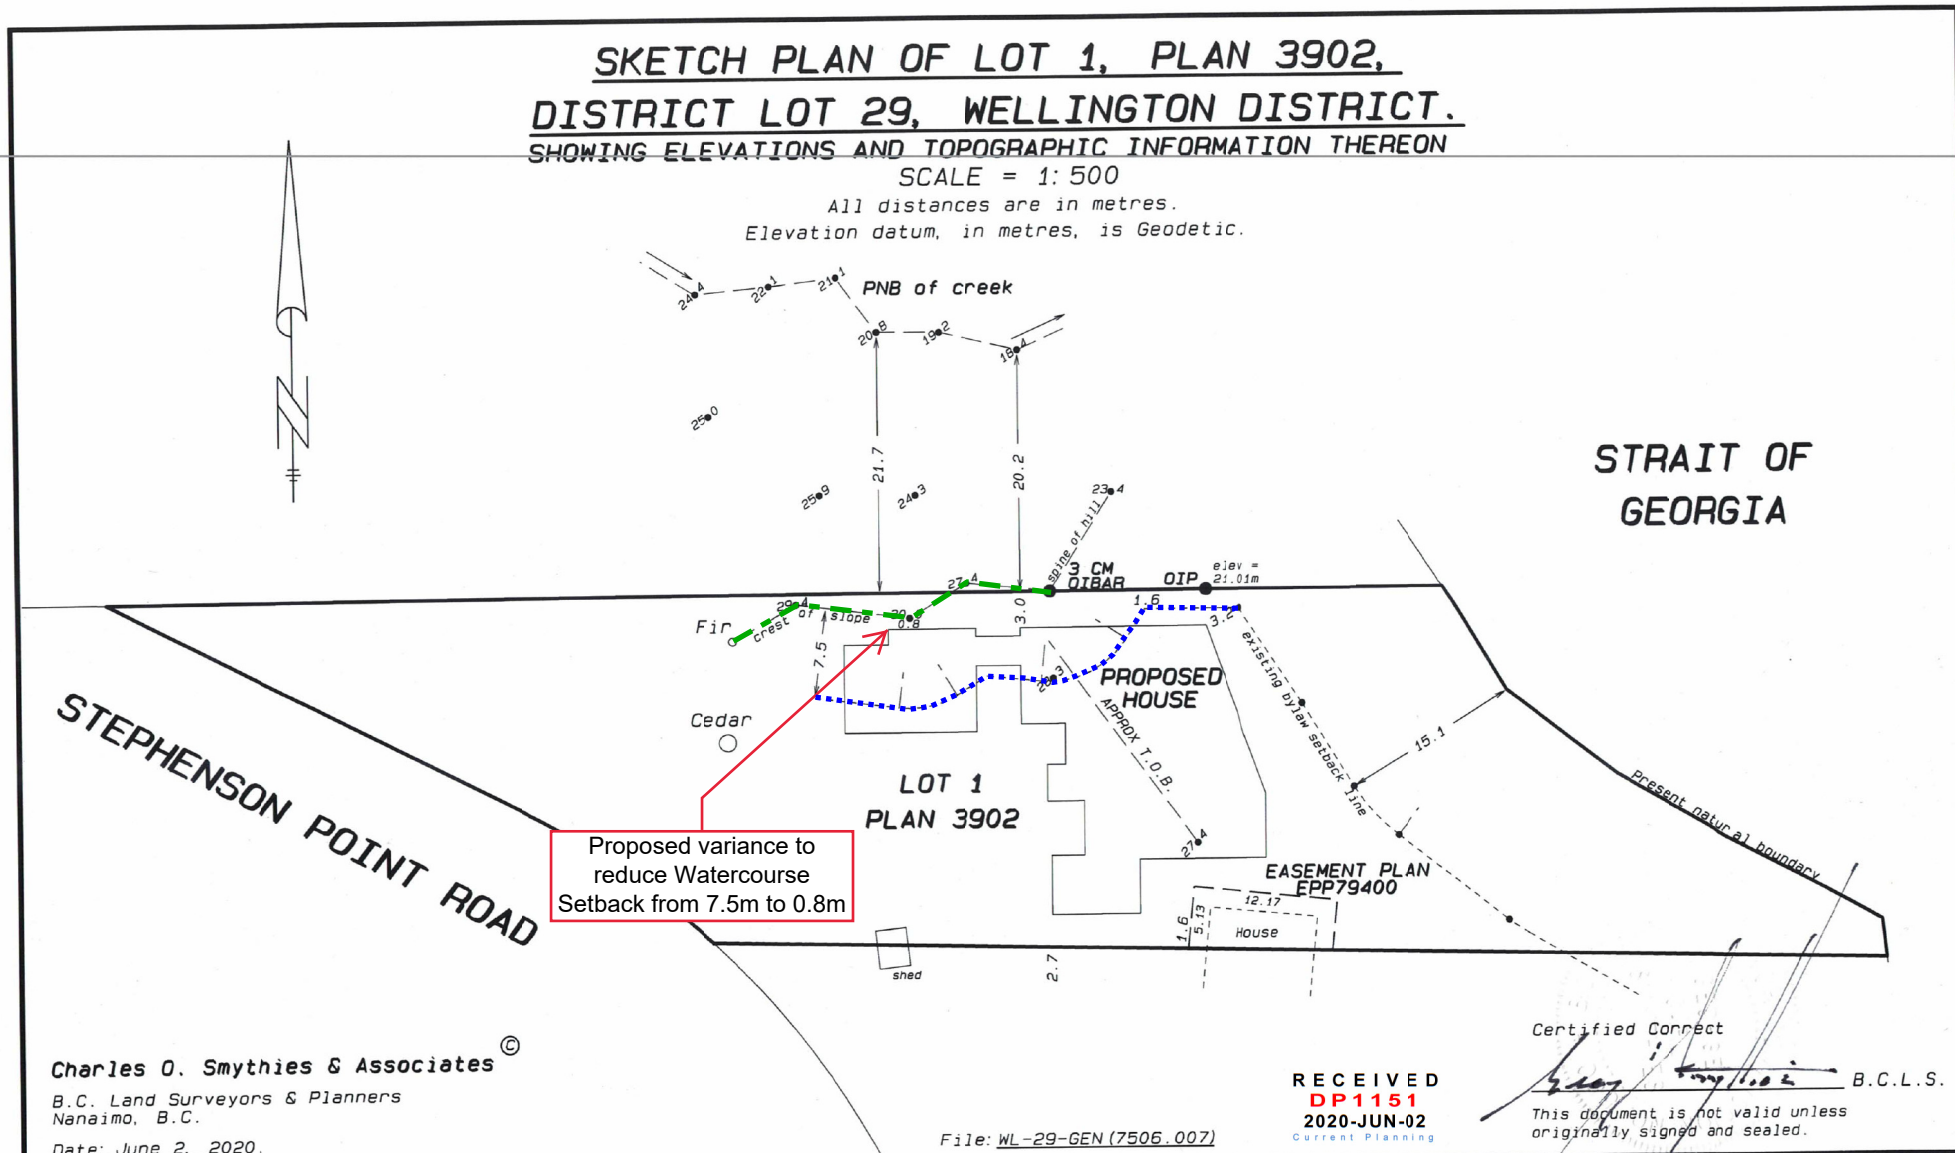

**Charles O. Smythies & Associates** ©  
 B.C. Land Surveyors & Planners  
 Nanaimo, B.C.  
 Date: June 2, 2020

File: WL-29-GEN (7506.007)

**RECEIVED**  
**DP1151**  
**2020-JUN-02**  
 Current Planning

Certified Correct  
  
 B.C.L.S.  
 This document is not valid unless originally signed and sealed.