


ATTACHMENT C CONCEPTUAL SITE PLAN (456 Milton Street - OCP100)

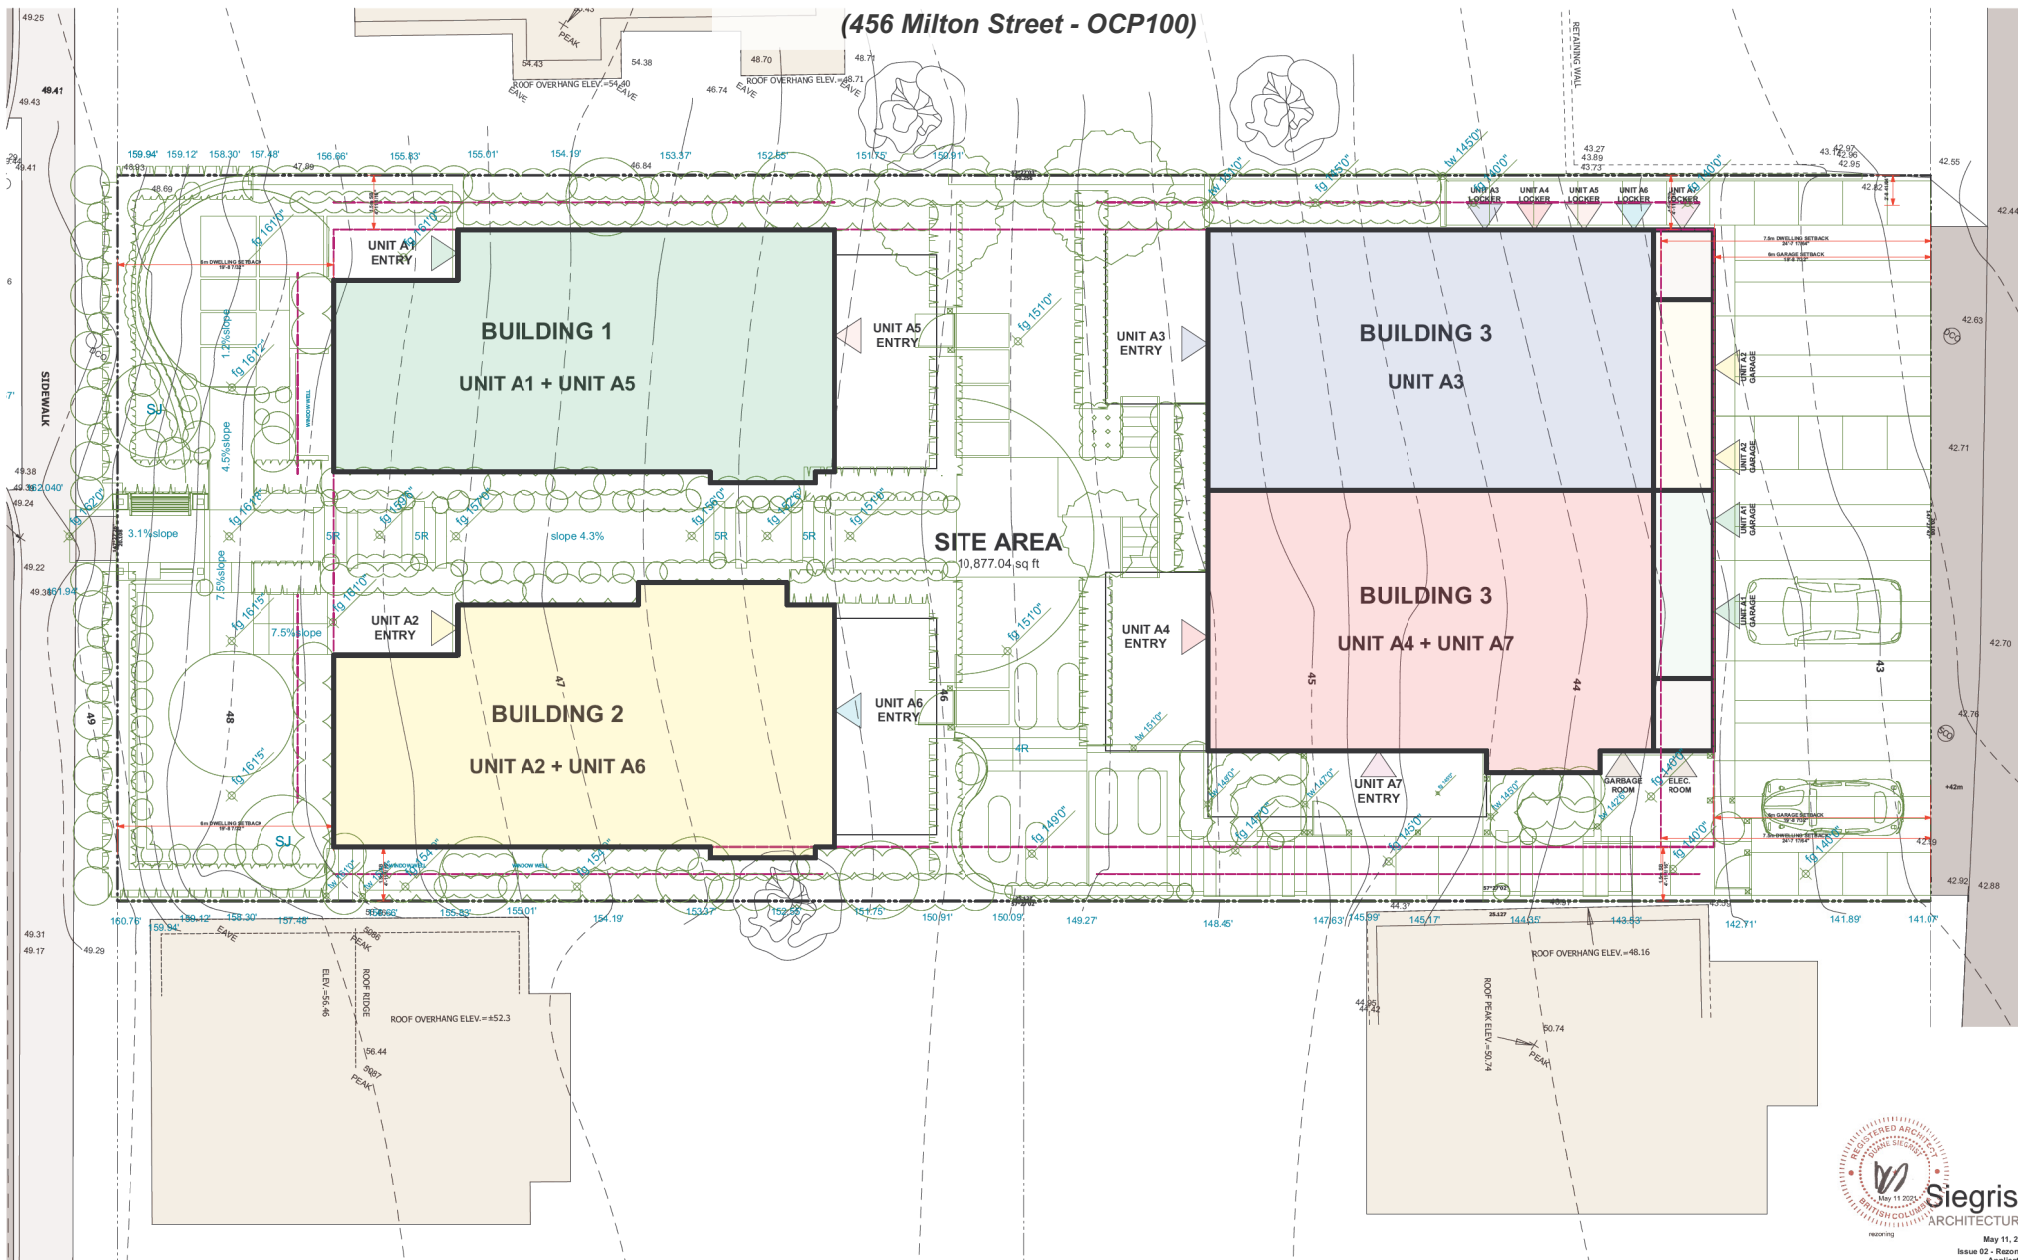

RECEIVED
OCP100
2021-JUN-02
Current Planning

May 11, 2021
Issue 02 - Rezoning
Application
3182 - 1107
Site Plan

A-1.300