
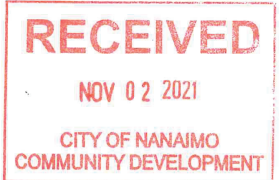


**ATTACHMENT D
FLOOR PLAN (PATIO)**

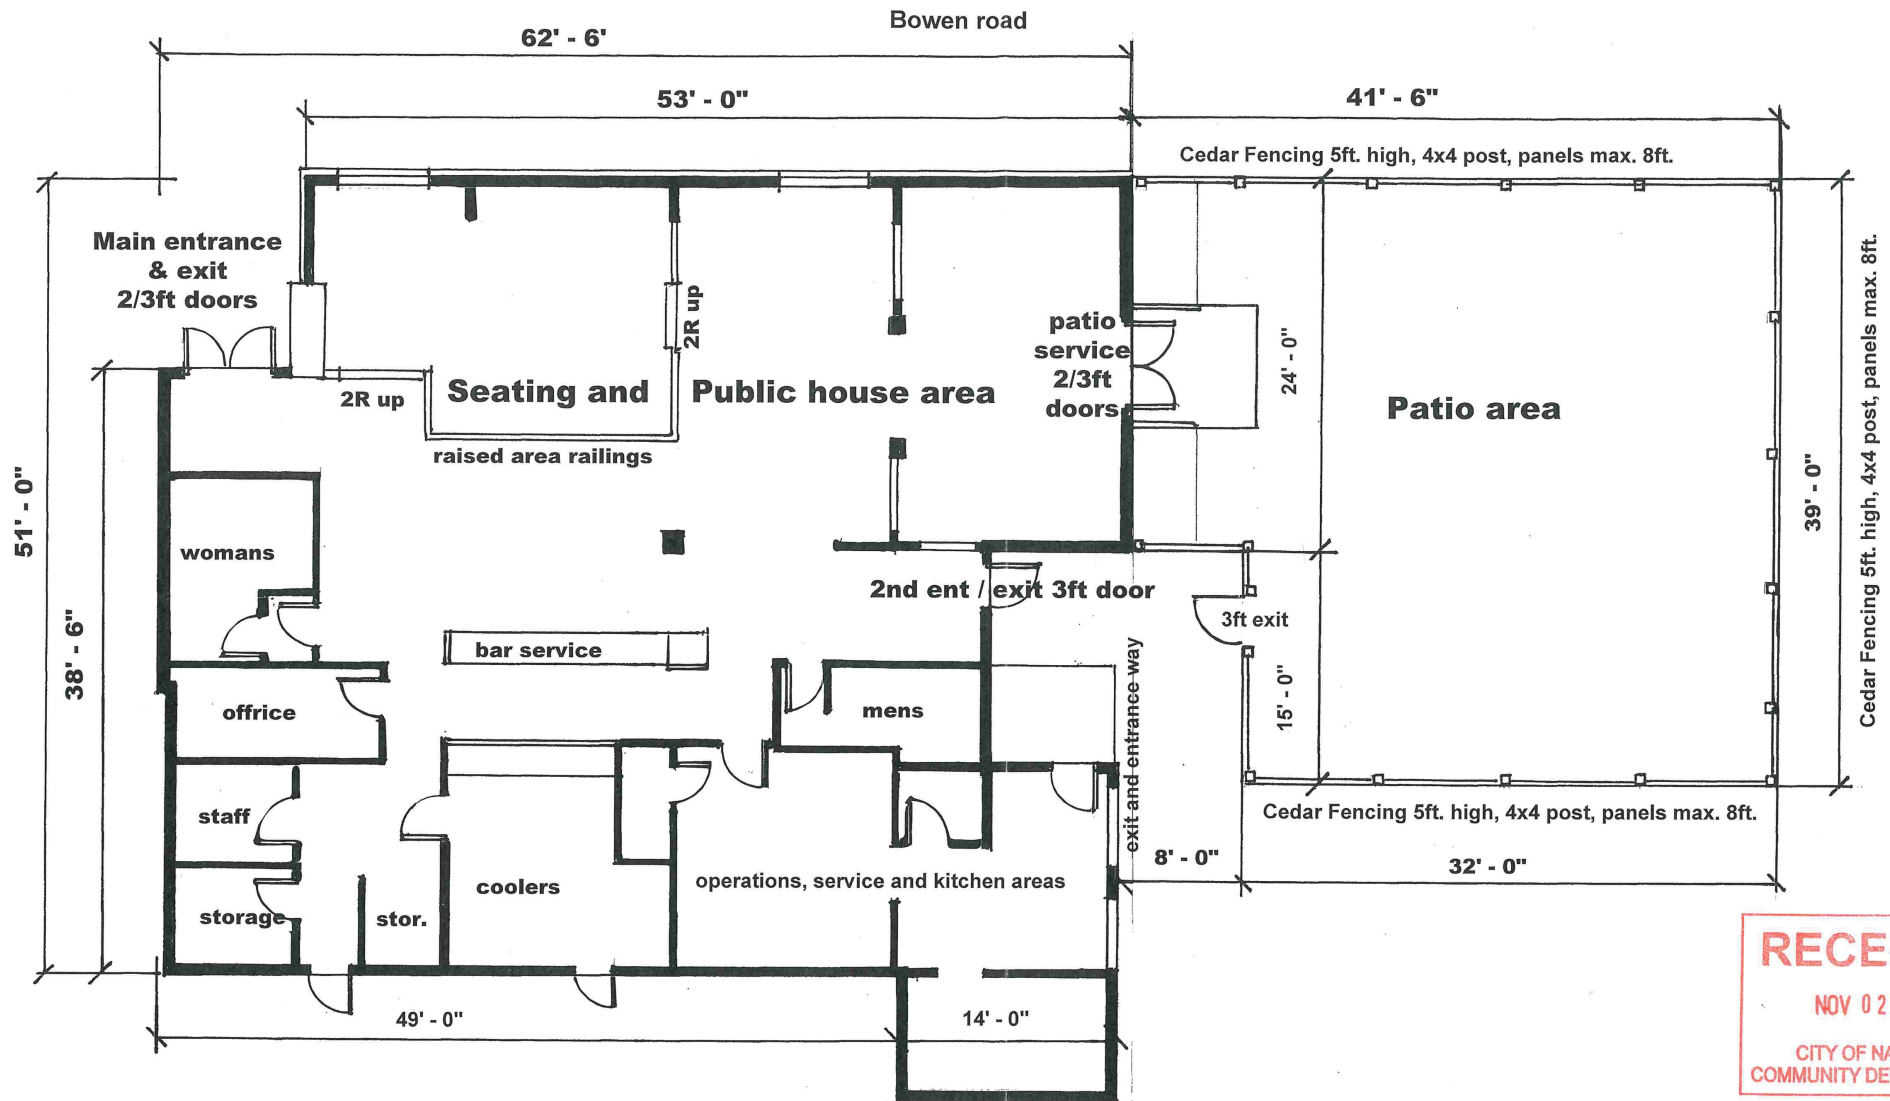

QUARTERWAY PUB MAIN FLOOR and PATIO PLAN

SCALE: 0 4 8FT

- Liquor primary #5852 - 1431 Bowen Rd., Nanaimo, BC

occupant load 123 patrons

KD 21-10-02
SHEET 1