


ATTACHMENT E PROPOSED PARK DEDICATION PLAN

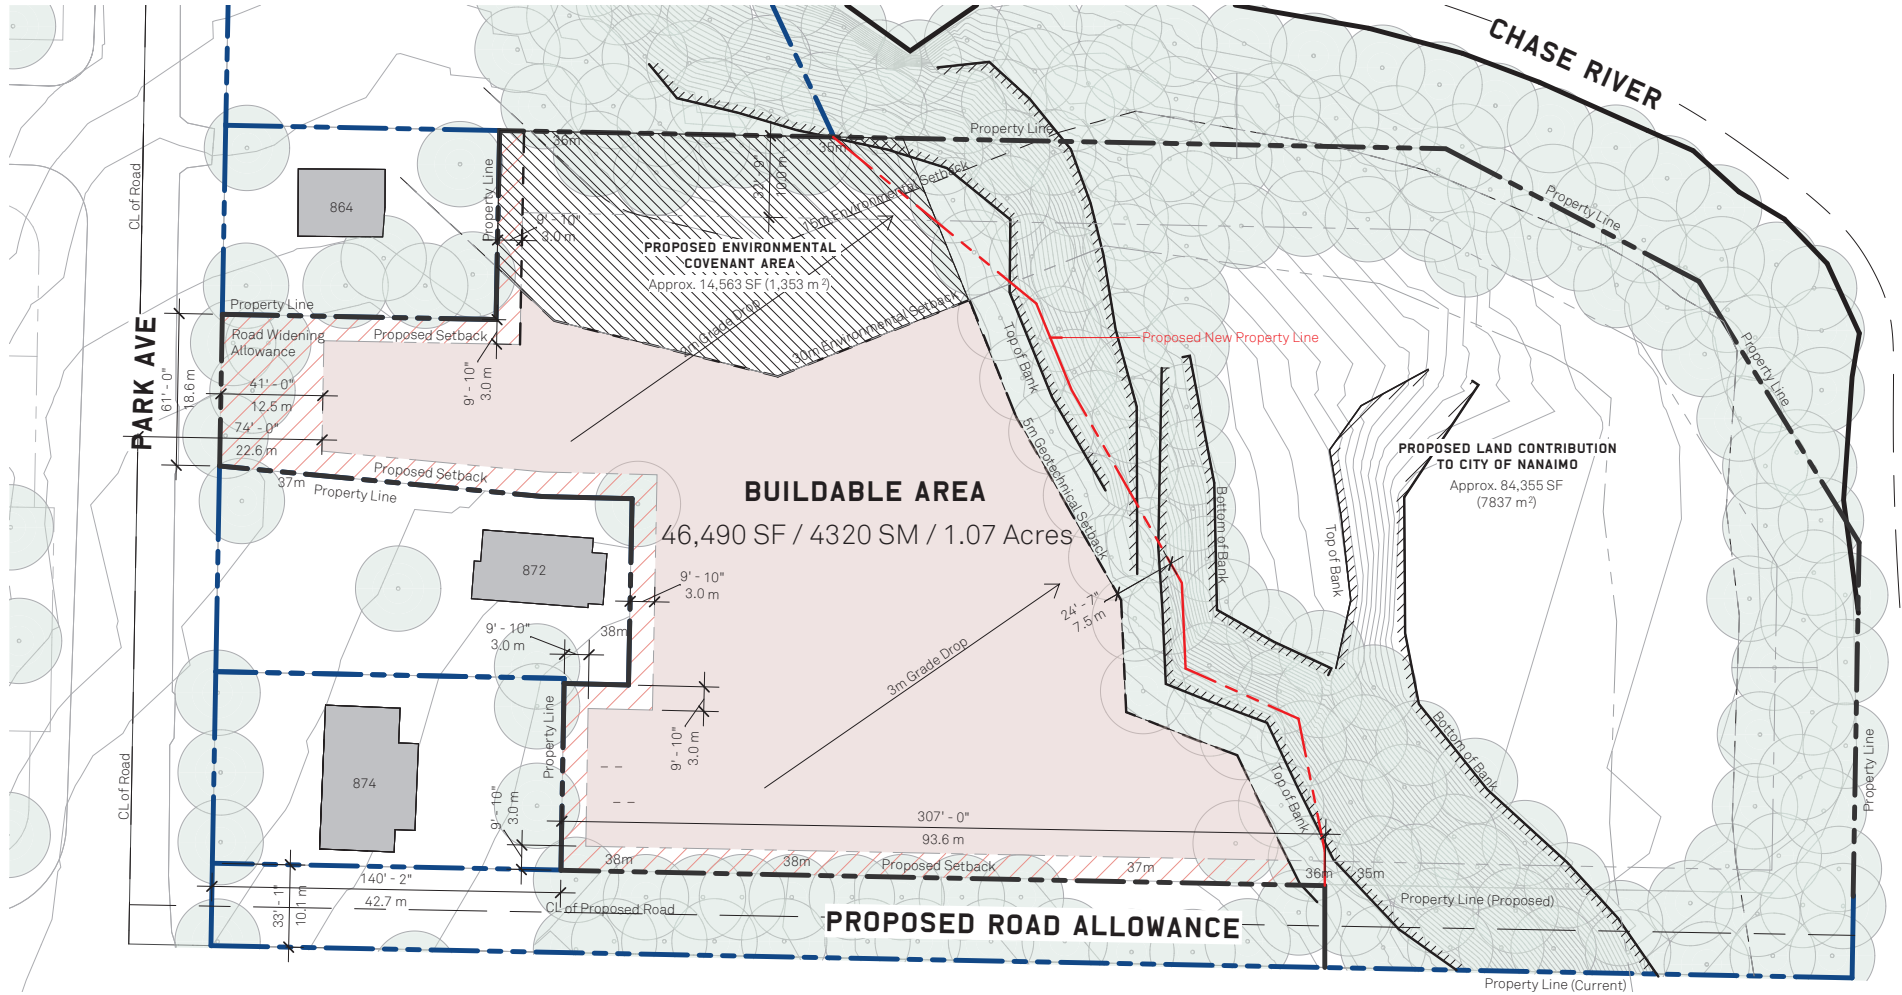

*Gross Site Area:
77,011 SF / 7154.6 SM / 1.77 Acres

*Gross area excludes the land contribution and road allowance

**Proposed FAR:
Proposed Density (Gross Site Area): 0.81

**FAR based on maximum 62,500 SF gross floor area.



Site Constraints Diagram

1" = 50'-0"

878 PARK AVE - NANAIMO BC

RECEIVED

RA484

2023-FEB-07

Current Planning

2023-01-06

HUM
A*
N

A0.02

HS0076