


Attachment B- Rocky Point Site Plan

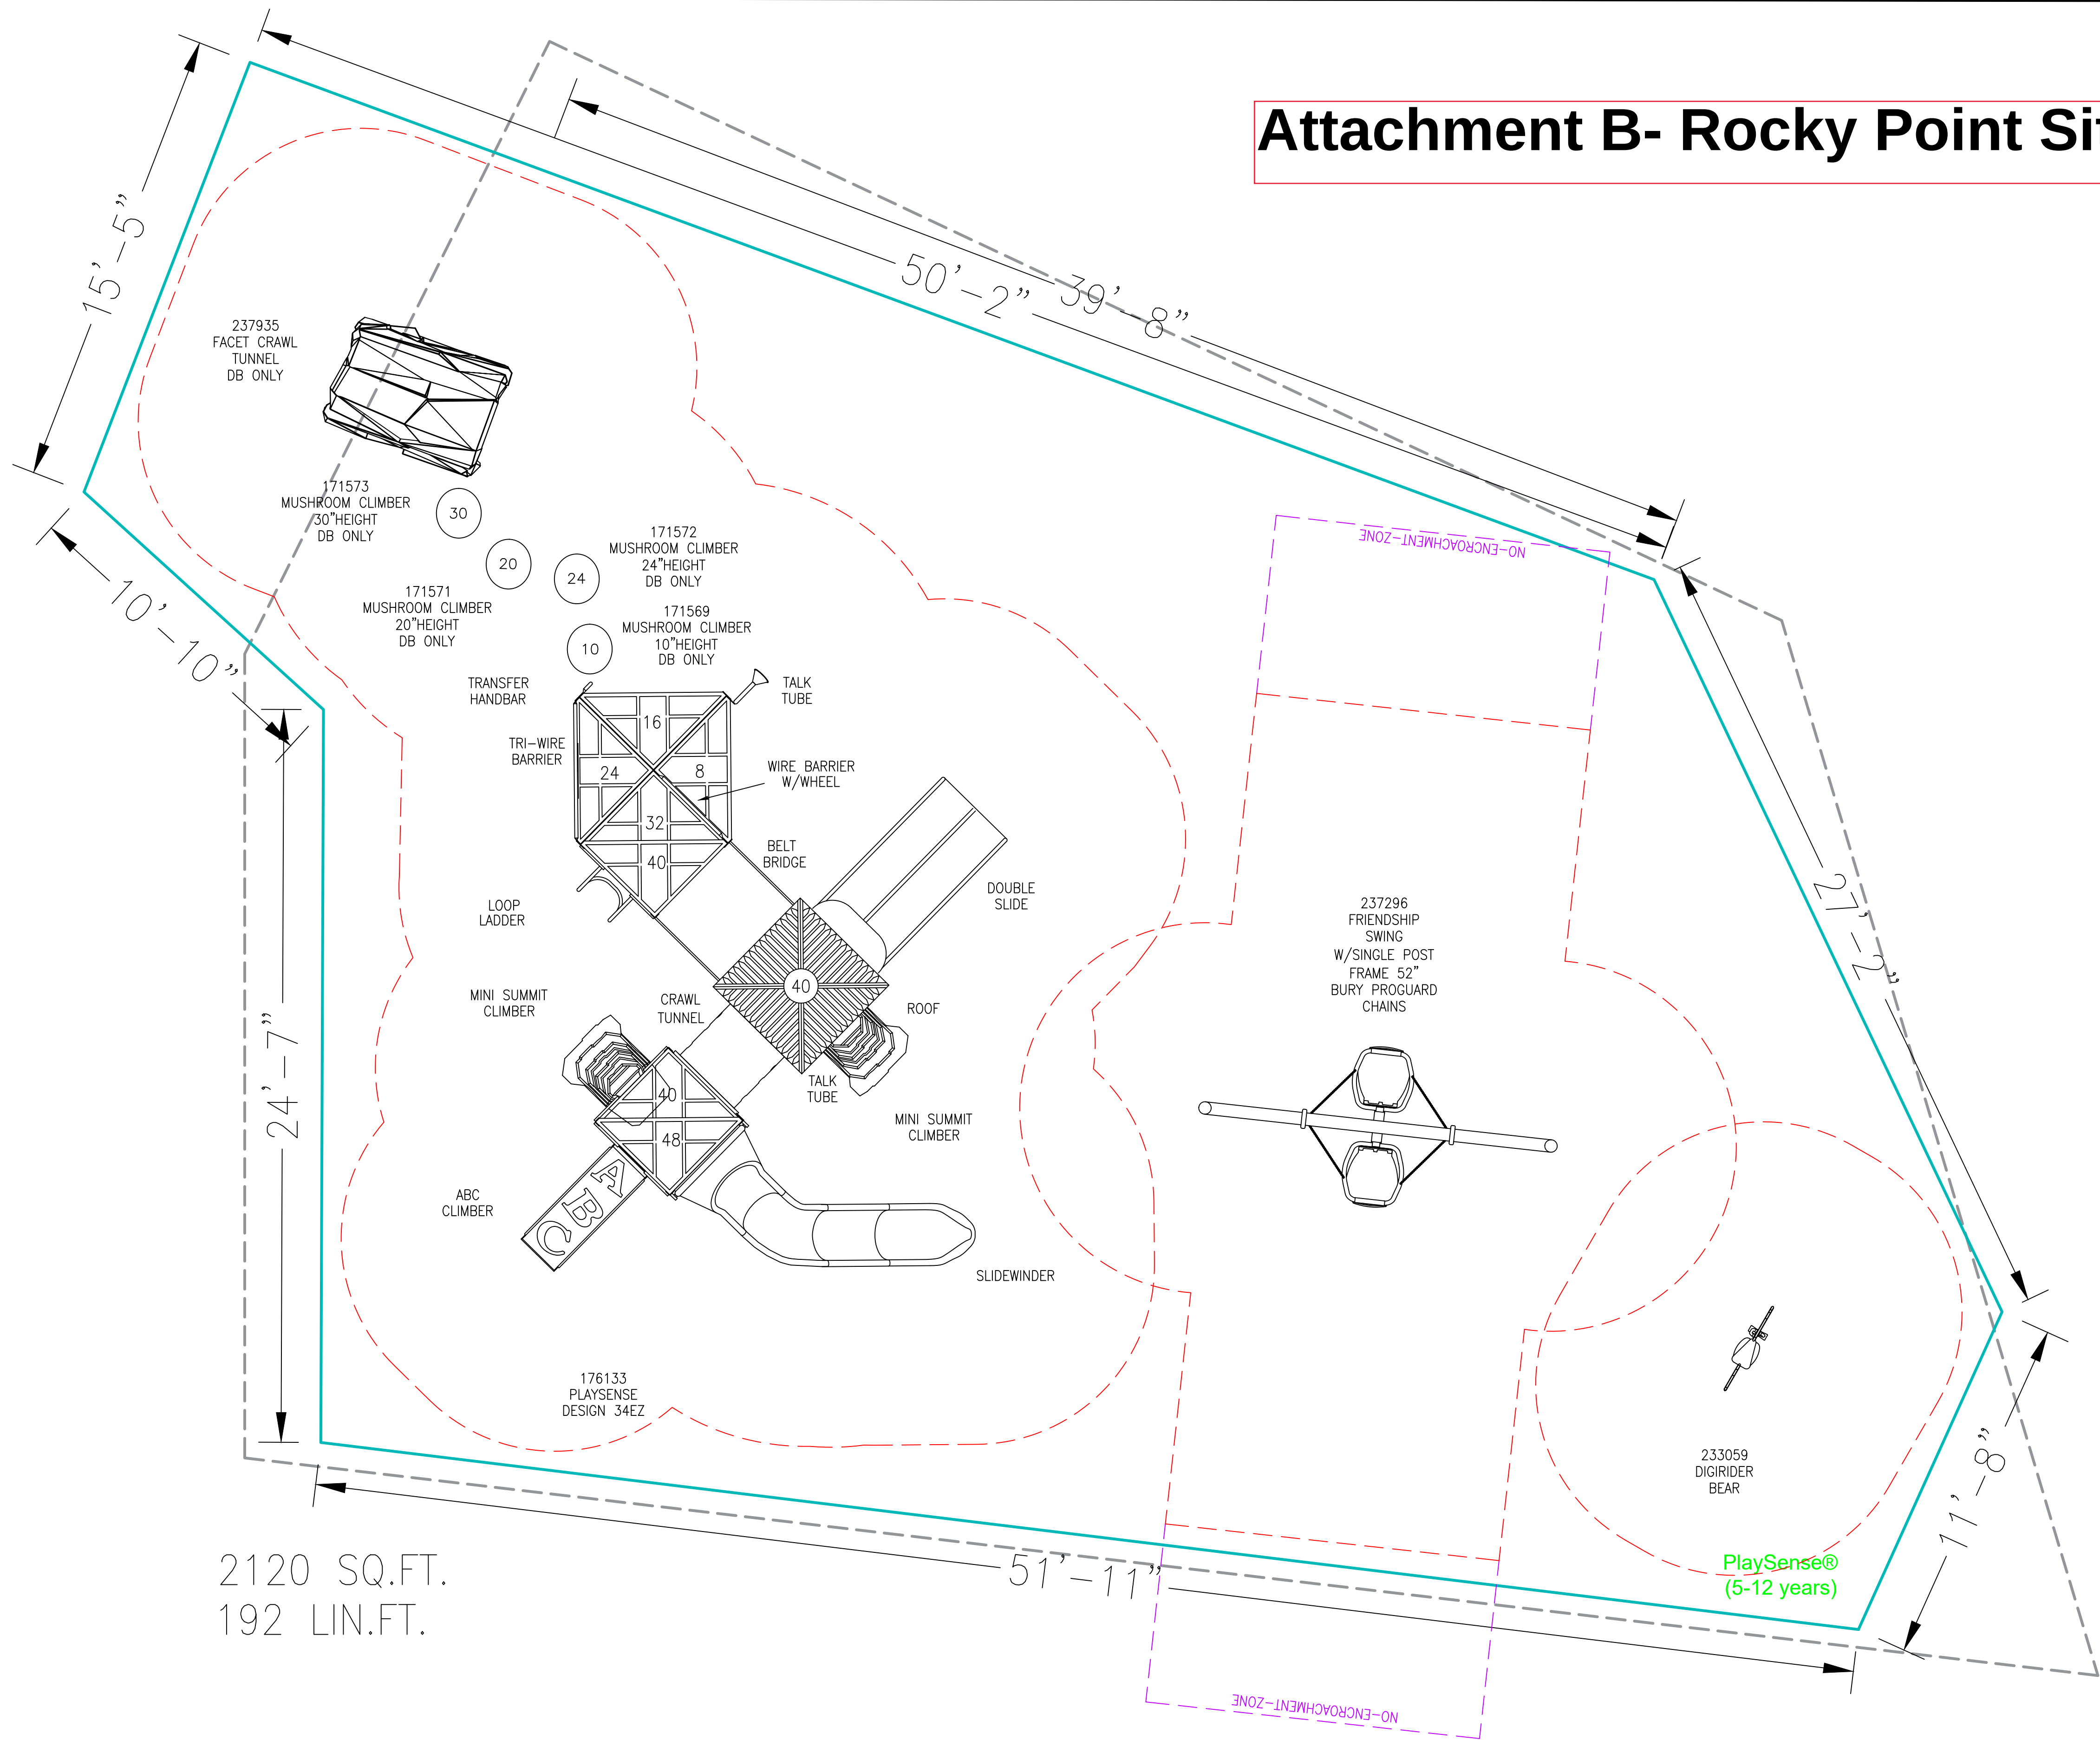

THIS PLAY AREA & PLAY EQUIPMENT IS
DESIGNED FOR AGES 5-12
UNLESS OTHERWISE NOTED ON PLAN.



THE USE AND LAYOUT OF THESE COMPONENTS
CONFORM TO THE CANADIAN STANDARDS
ASSOCIATION (CSA) STANDARD CAN/CSA-2614



THE PLAY COMPONENTS IDENTIFIED ON THIS PLAN
ARE IPEMA CERTIFIED (UNLESS OTHERWISE NOTED).
TO VERIFY PRODUCT CERTIFICATION VISIT
WWW.IPEMA.ORG

THIS CONCEPTUAL PLAN WAS BASED ON
INFORMATION AVAILABLE TO US. PRIOR TO
CONSTRUCTION, DETAILED SITE INFORMATION
INCLUDING SITE DIMENSIONS, TOPOGRAPHY, EXISTING
UTILITIES, SOIL CONDITIONS, AND DRAINAGE
SOLUTIONS SHOULD BE OBTAINED, EVALUATED, &
UTILIZED IN THE FINAL DESIGN. PLEASE VERIFY ALL
DIMENSIONS OF PLAY AREA, SIZE, ORIENTATION, AND
LOCATION OF ALL EXISTING UTILITIES, EQUIPMENT,
AND SITE FURNISHINGS PRIOR TO ORDERING. SLIDES
SHOULD NOT FACE THE HOT AFTERNOON SUN.

CHOOSE A PROTECTIVE SURFACING MATERIAL THAT
HAS A CRITICAL HEIGHT VALUE TO MEET THE
MAXIMUM FALL HEIGHT FOR THE EQUIPMENT (REF.
CSA -2614 STANDARD CONSUMER SAFETY
PERFORMANCE SPECIFICATION FOR PLAYGROUND
EQUIPMENT FOR PUBLIC USE, CLAUSE 10.1 CURRENT
REVISION). THE SUBSURFACE MUST BE WELL
DRAINED. IF THE SOIL DOES NOT DRAIN NATURALLY
IT MUST BE TILED OR SLOPED 1/8" TO 1/4" PER
FOOT TO A STORM SEWER OR A "FRENCH DRAIN".

ACCESSIBLE/PROTECTIVE
LOOSE FILL MATERIAL
(ENGINEERED WOOD FIBER SUGGESTED)



REVISION NOTES

T82503
WELCOME SIGN
(LSI PROVIDED)
5-12 YEARS

DESIGNED BY:
AJ
COPYRIGHT: 3/09/23
HABITAT SYSTEMS INC.
3762 WAPIER ST.
BURNABY, BC V5C 3E5
PH: 1-866-422-4828

landscape
structures®
LANDSCAPE STRUCTURES, INC.
601 7th STREET SOUTH - P.O. BOX 198
DELANO, MINNESOTA 55328
PH: 1-800-328-0035 FAX: 1-763-972-6091


Date	Previous Drawing #	Initials

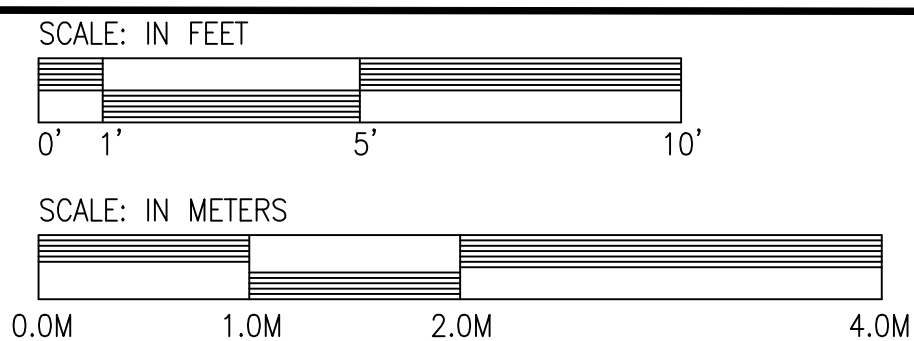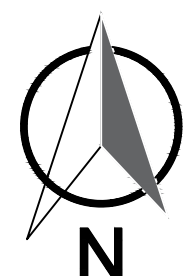

Harry Wipper Park
Nanaimo, BC

Habitat Systems Inc.
Adam Walsh

SYSTEM TYPE:
PlayBooster
DRAWING #:
10140-1-4

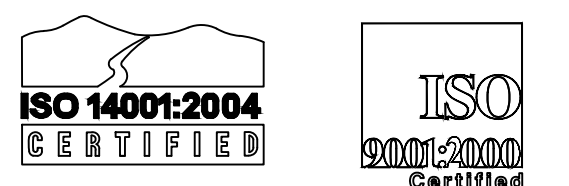



ls
landscape
structures

Harry Whipper Park

10140-1-4 • 3.12.2023

habitat
systems incorporated

© 2023 Landscape Structures. All Rights Reserved