


**ATTACHMENT C  
SITE SURVEY**

**B. C. LAND SURVEYOR'S CERTIFICATE OF LOCATION OF  
HOUSE AND PROPOSED CARRIAGE HOUSE ON LOT 1,  
PLAN VIP41511, SECTION 1, NANAIMO DISTRICT.**

**SCALE = 1: 500**

All distances are in metres.

Elevation datum, in metres, is Geodetic.

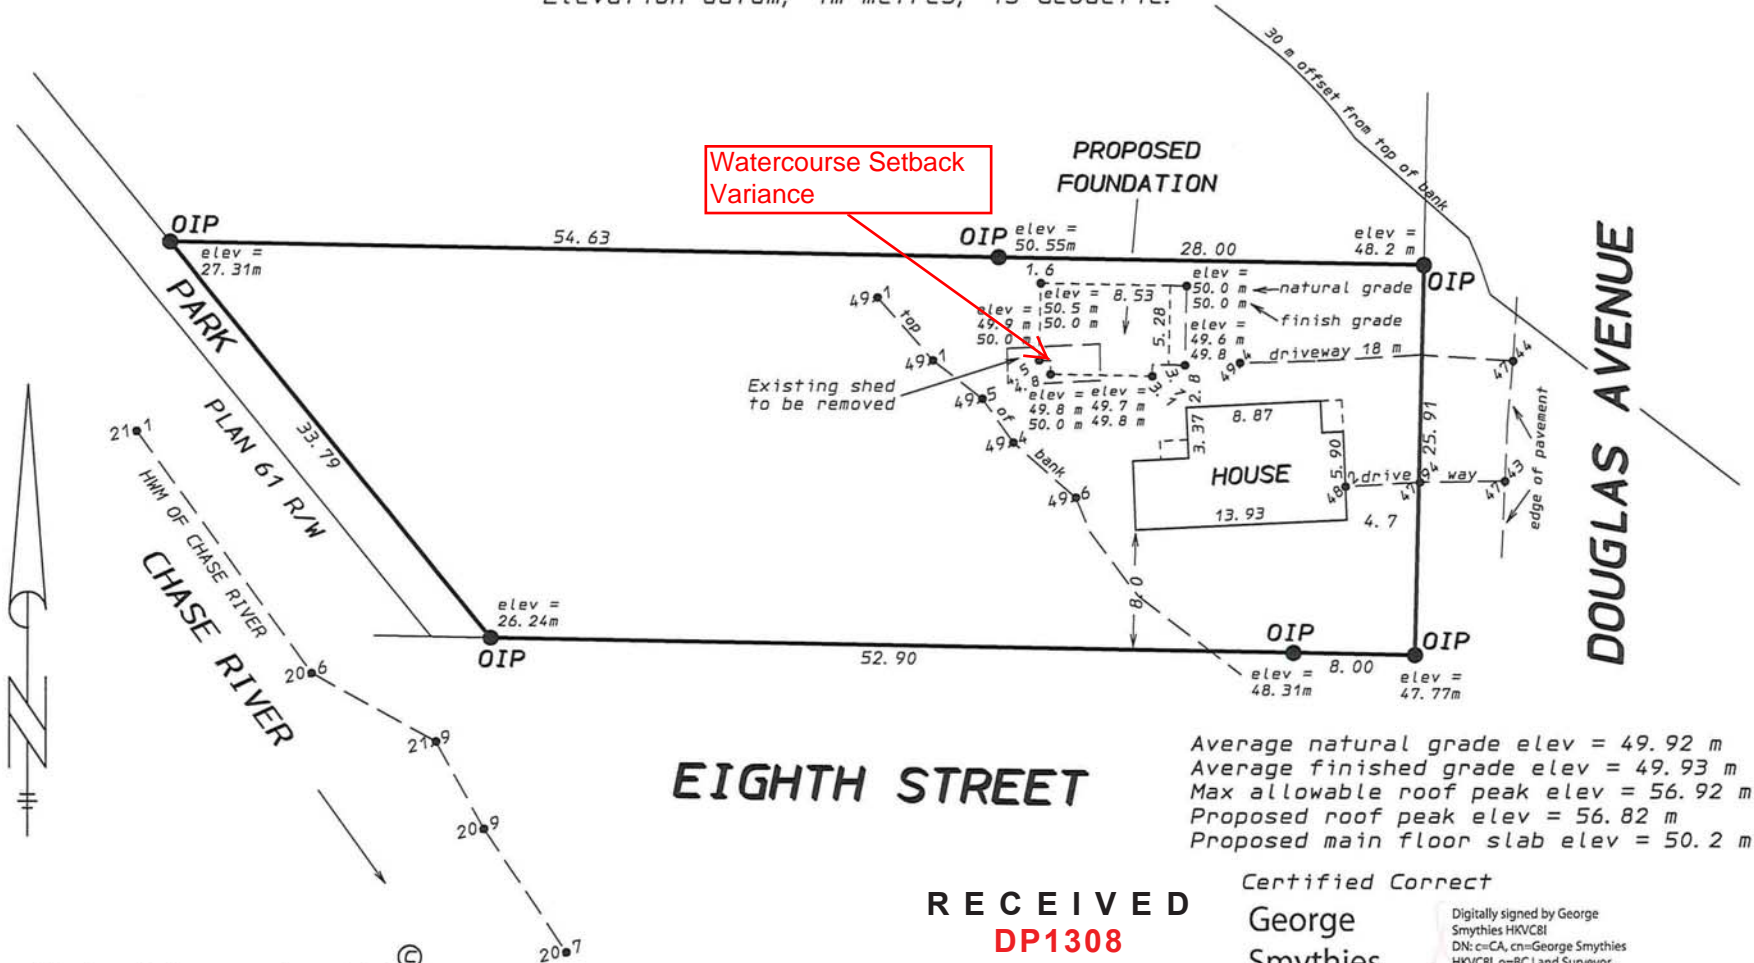

Average natural grade elev = 49.92 m  
 Average finished grade elev = 49.93 m  
 Max allowable roof peak elev = 56.92 m  
 Proposed roof peak elev = 56.82 m  
 Proposed main floor slab elev = 50.2 m

**Bennett Land Surveying Ltd.**

B. C. Land Surveyors & Planners  
 Nanaimo, B. C.

Date: April 4, 2023.

**RECEIVED**  
**DP1308**  
**2023-MAY-15**  
 Current Planning

Certified Correct

George  
 Smythies  
 HKVC8I

Digitally signed by George  
 Smythies HKVC8I  
 DN: c=CA, cn=George Smythies  
 HKVC8I, o=BC Land Surveyor,  
 ou=Verify ID at www.juricert.com/  
 LKUP.cfm?id=HKVC8I  
 Date: 2023.04.06 09:51:20 -07'00'

B. C. L. S.

File: 7-NM-1-5 (110643.001/P1555B3)

This document is not valid unless  
 originally signed and sealed.