


ATTACHMENT C CONCEPTUAL LANDSCAPE PLAN

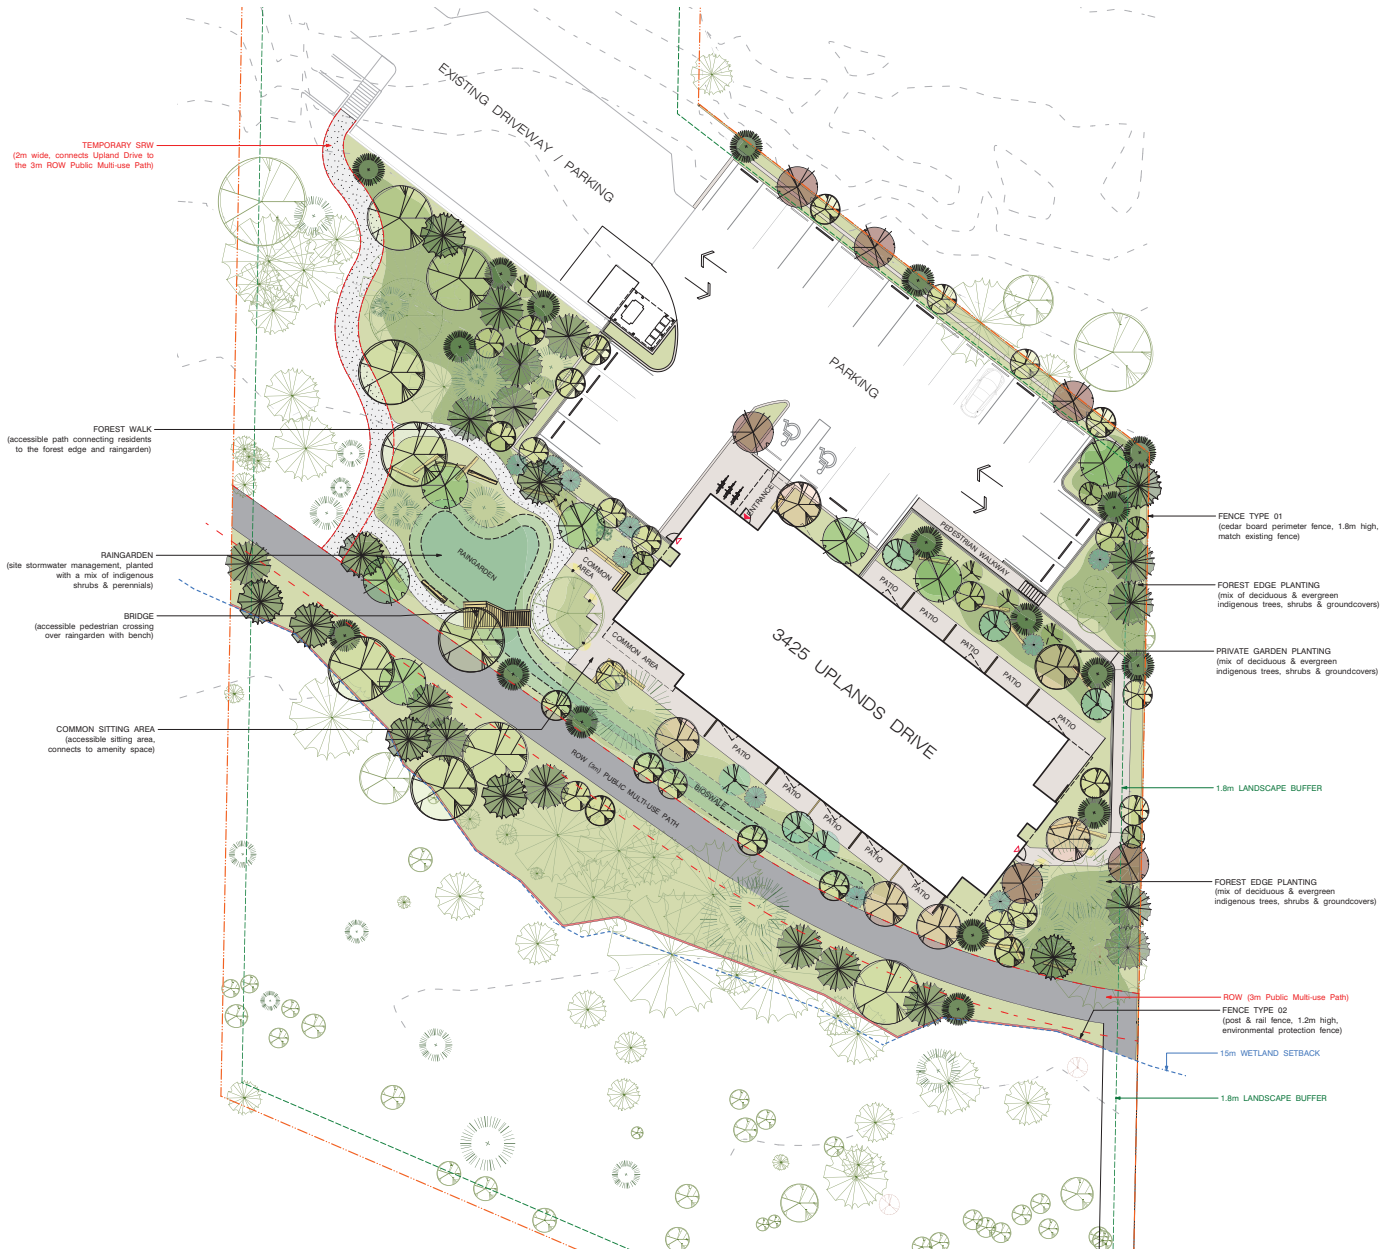

LANDSCAPE LEGEND	
	BENCH Quantity: 6
	BICYCLE RACK Total Capacity: 6 bikes Quantity: 3
	ENTRANCE / EXIT - MAIN
	ENTRANCE / EXIT - SECONDARY
	FENCE TYPE 01 Cedar Board Perimeter Height: 1.8m Length: 98.84m
	FENCE TYPE 02 Post & Rail Environmental Protection Height: 1.2m Length: 95.30m
	LANDSCAPE LOG Quantity: 18
	LIGHTING - BOLLARD Quantity: 5
	CONCRETE PAVING Area: 330.65m ²
	GRAVEL SURFACING Area: 137m ²
	PLANTED AREA Area: 1732.60m ² Soil Depth: 450mm
	RAINGARDEN Area: 200m ² Soil Depth: 450mm

- | LANDSCAPE NOTES | |
|-----------------|---|
| 1. | It is the Contractor's responsibility to contact the Landscape Architect if the information in this drawing package requires further clarification. |
| 2. | All landscape construction to be in accordance with the City of Nanaimo Engineering Standards & Specifications . |
| 3. | All landscape construction to meet the current edition of the Canadian Landscape Standards as a minimal acceptable standard. |
| 4. | Contractor shall refer to the contract specifications for additional requirements. |
| 5. | Contractor to confirm layout of landscape plan on site with the Landscape Architect. |
| 6. | Irrigation to be designed and built by Contractor. As-built drawings required. |

NOT FOR CONSTRUCTION

kinship
design • art • ecology

1070 Nelson Street, Nanaimo BC, V9S 2K2
250-753-8093
kate.stefiak@kinshipdesign.ca
crista.mcdiary@kinshipdesign.ca

All drawings and specifications are the copyright property of the Landscape Architect. Use or reproduction of documents in whole or in part is subject to the Landscape Architect's specific consent.

CLIENT
Nanaimo Association for Community Living

NO.	DATE	ISSUE
1	03-01-2024	REZONING
2	06-19-2024	REZONING RESOLVE

NO. | DATE | REVISION

RECEIVED
R4501
2024-JUN-19
COURTESY

PROJECT
UPLANDS DRIVE
3425 UPLANDS DRIVE
NANAIMO, BC

LANDSCAPE PLAN

PROJECT ID 21004
DB KS **CB** KS
SCALE 1:200
DATE 2023-10-01

L1.01