


ATTACHMENT B CONCEPTUAL SITE PLAN

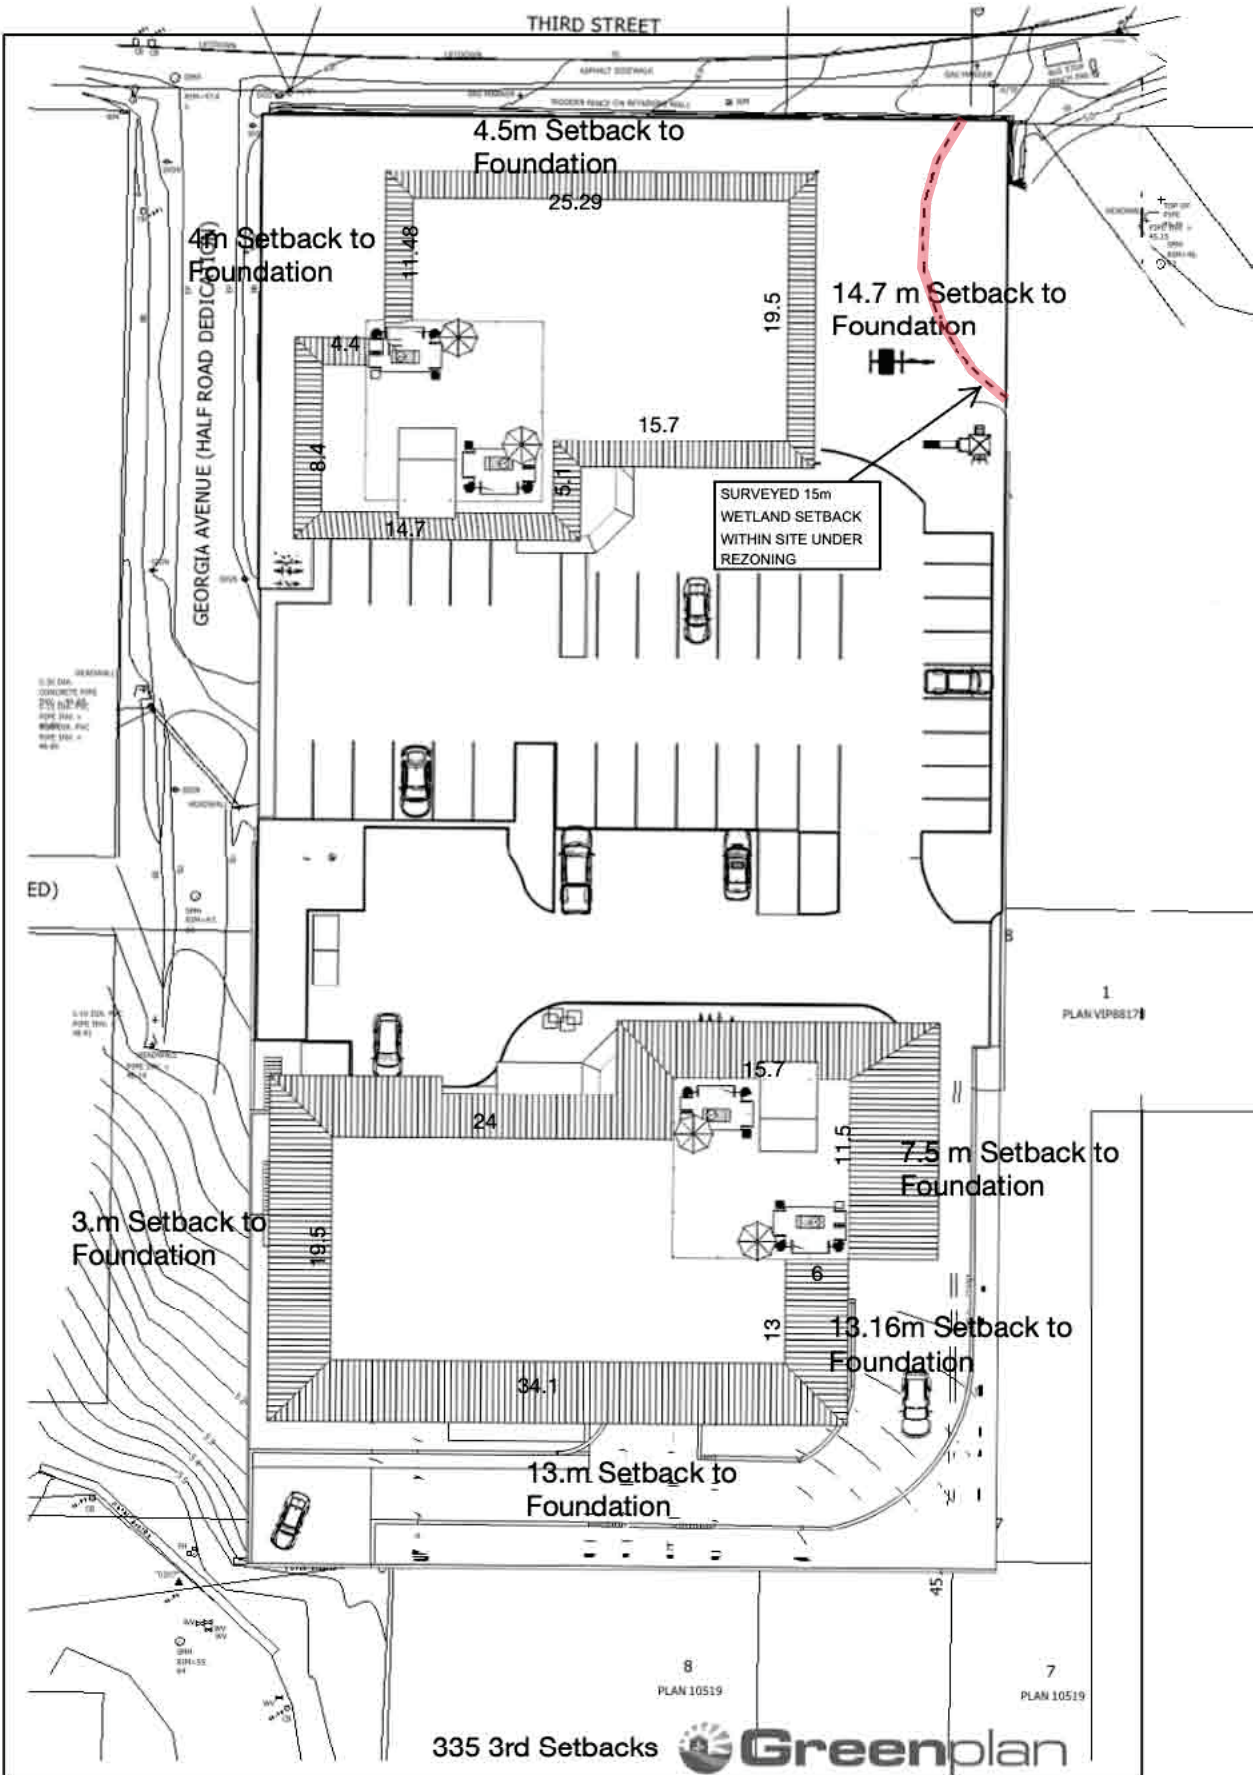

RECEIVED
RA504
2024-OCT-19
Current Planning