




# ATTACHMENT A

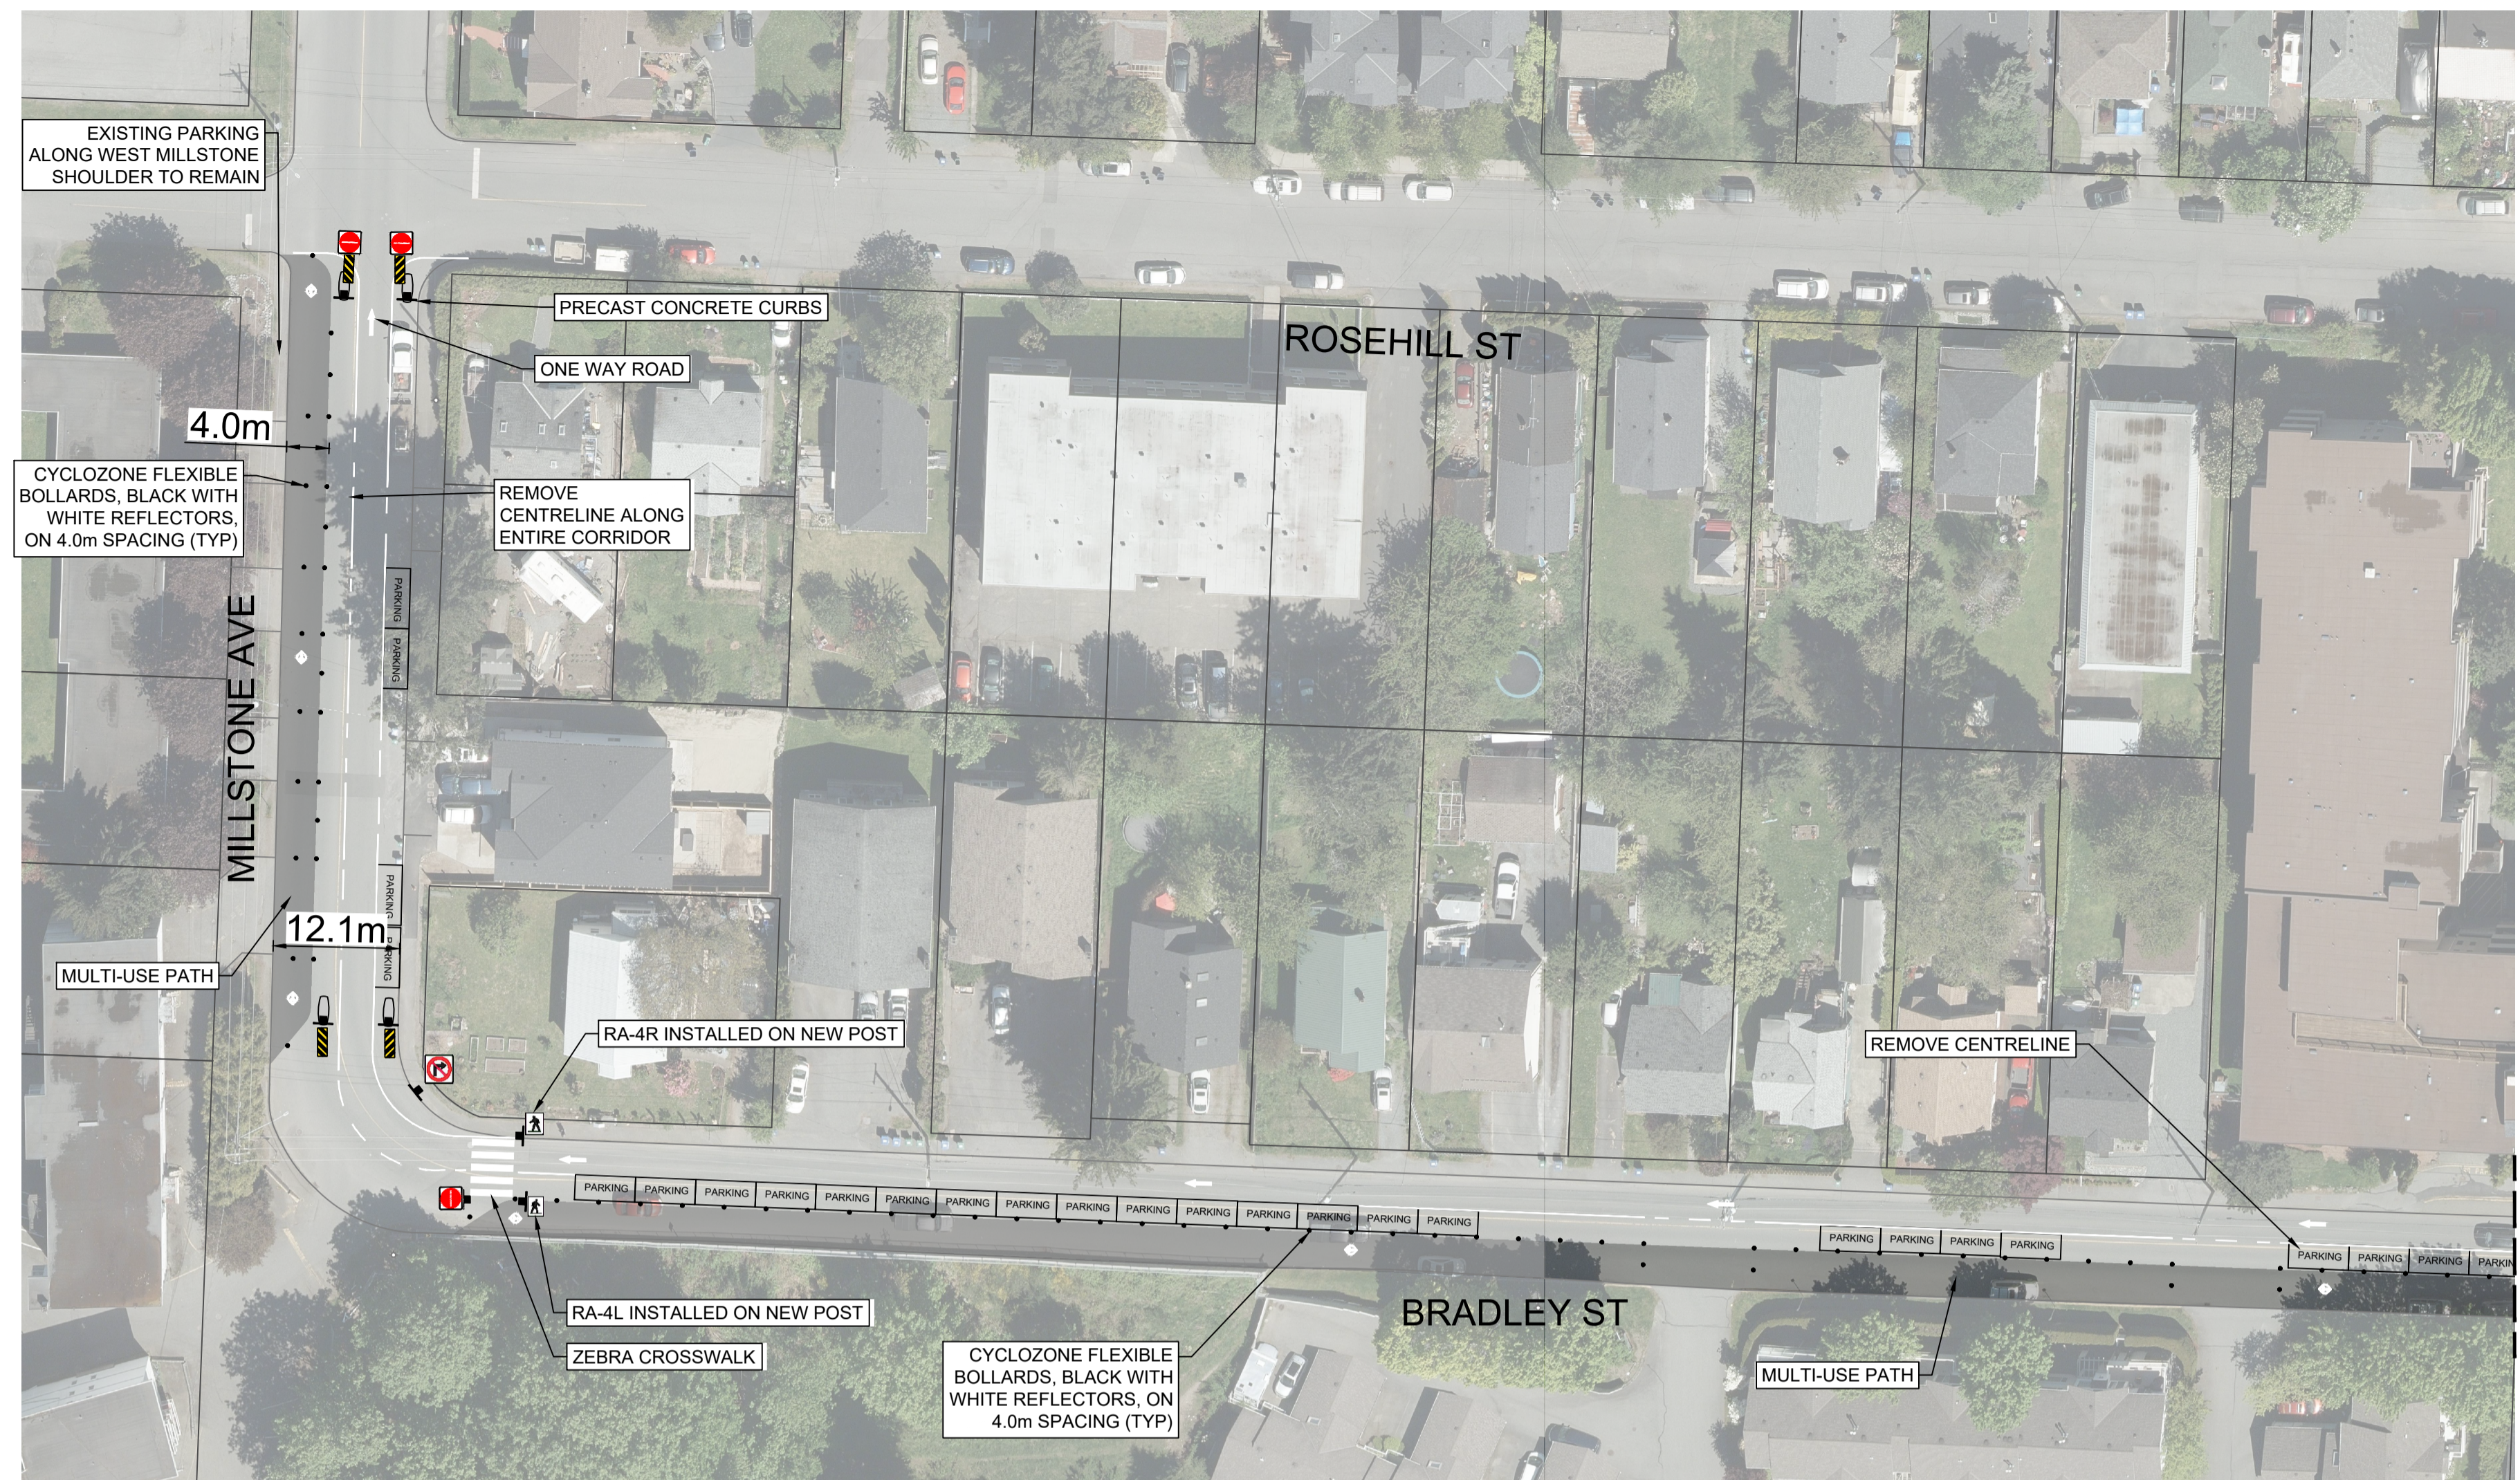

44 PARKING SPOTS BEFORE, 49 PARKING SPOTS AFTER



PRECAST CONCRETE CURBS

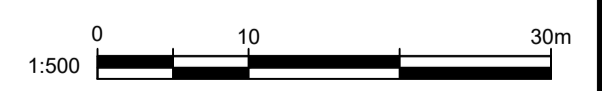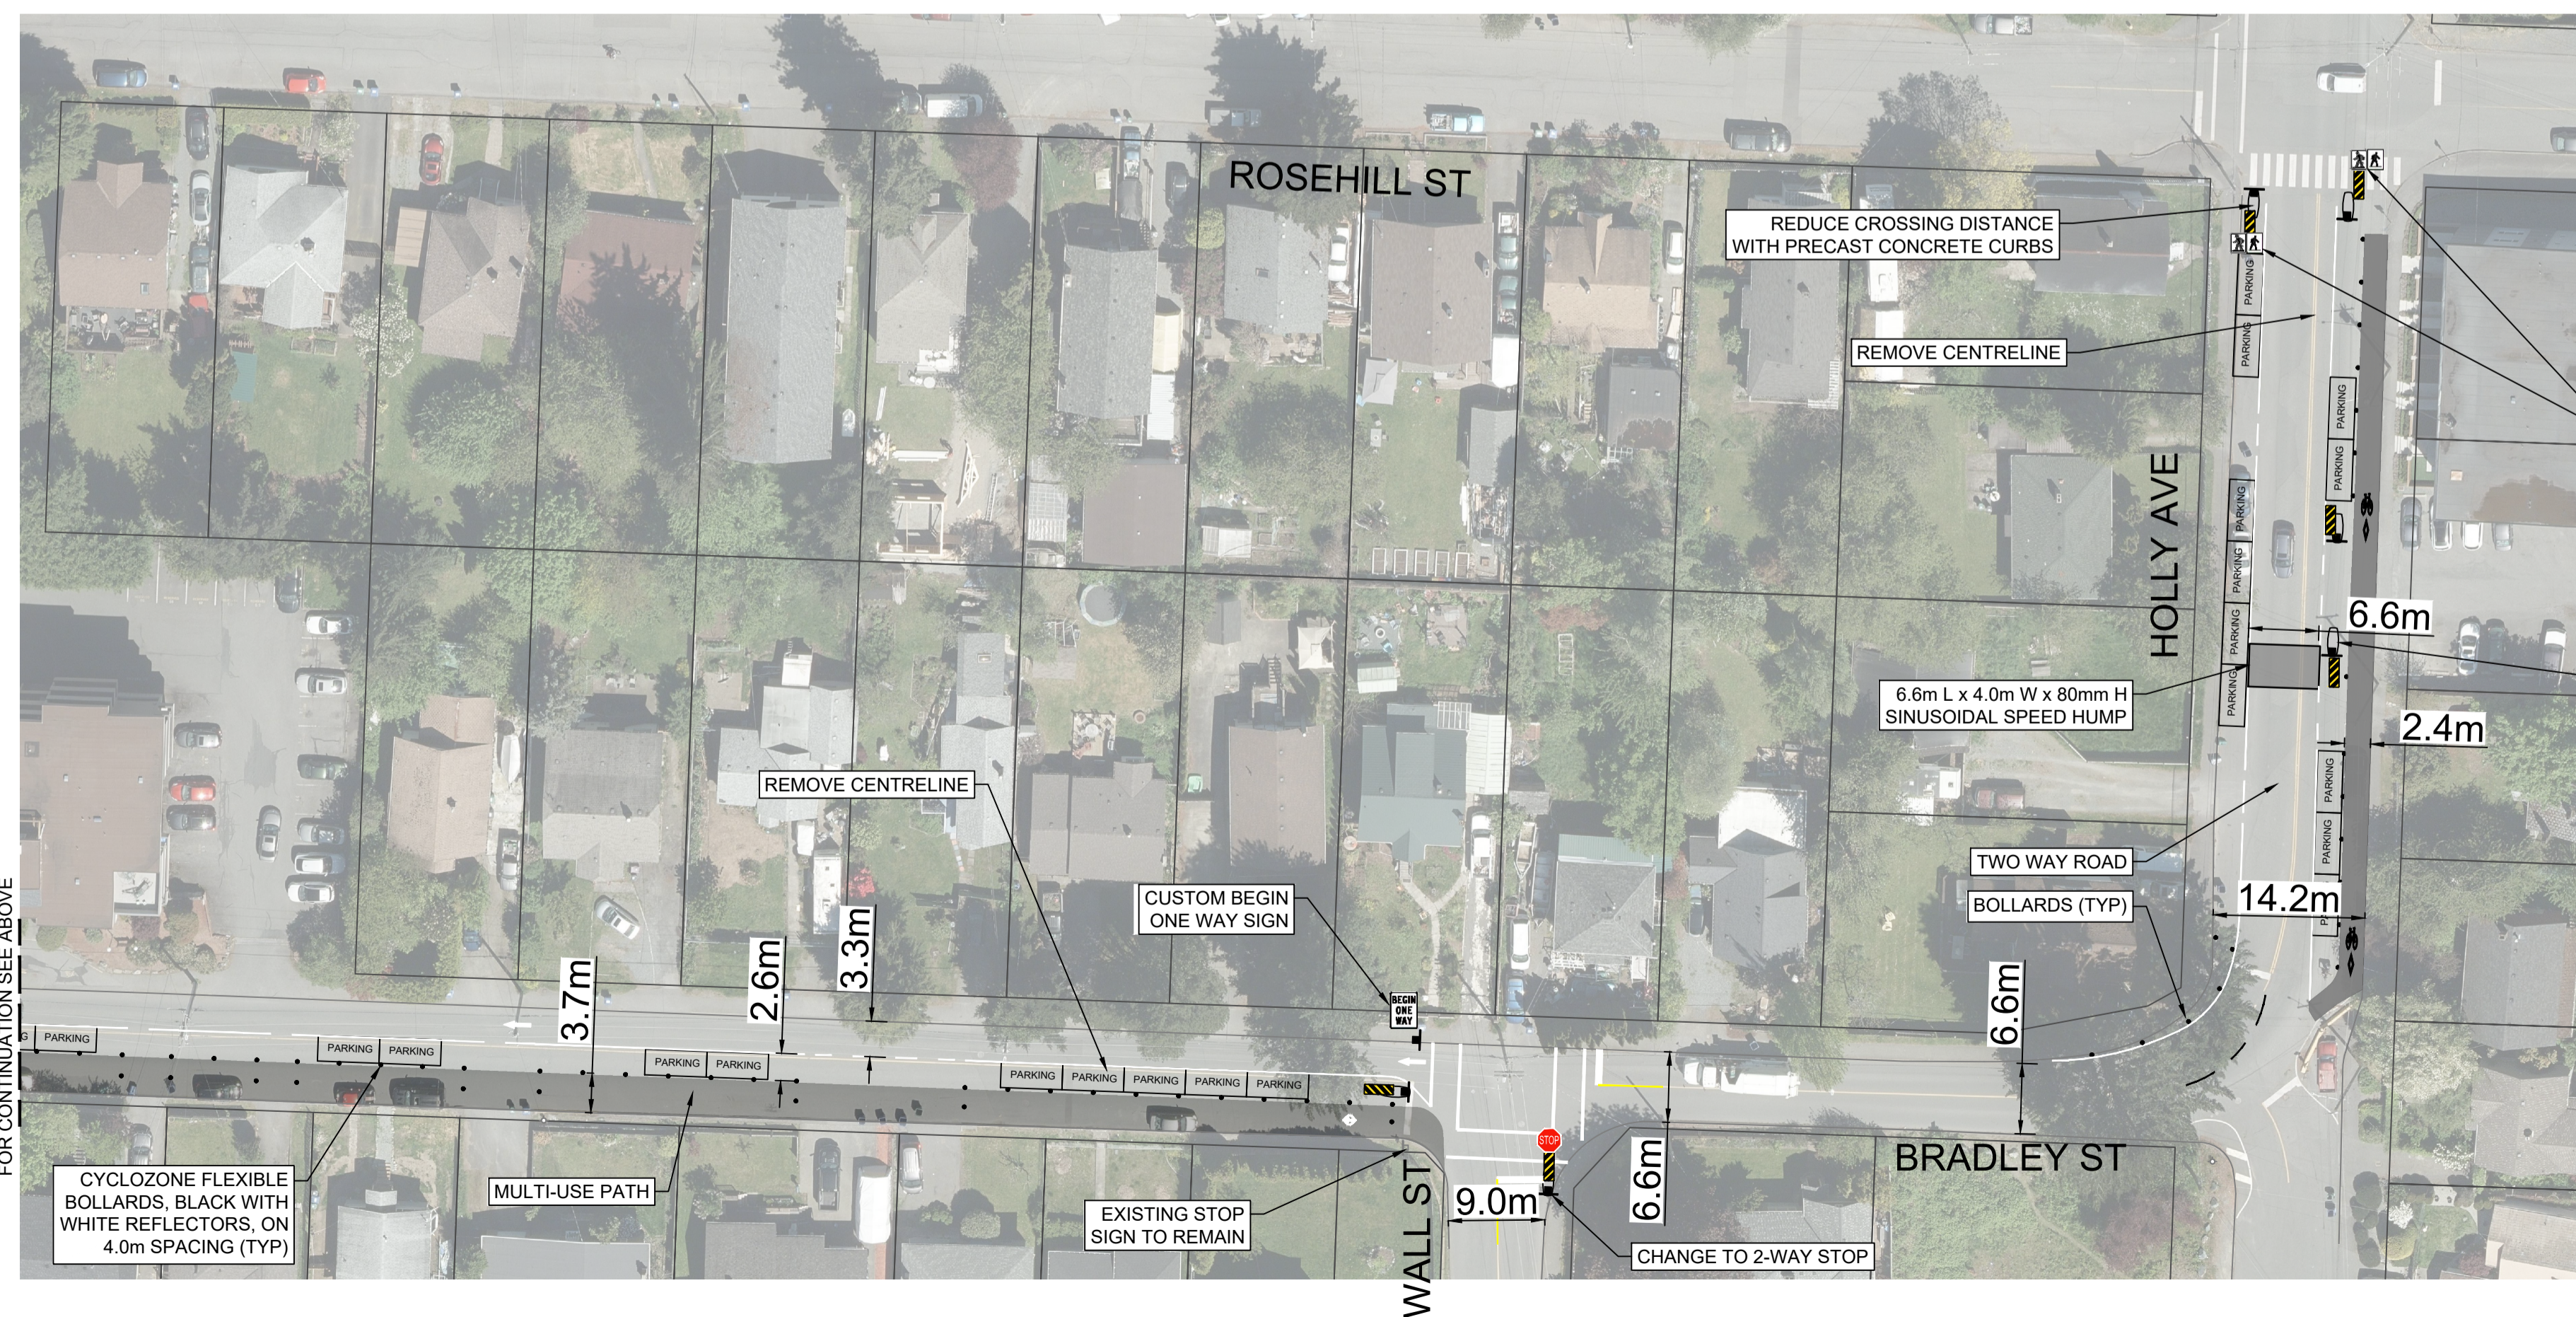

**33501-2**

PLOT DATE: November 13, 2025				
REV NO.	REVISION DESCRIPTION	DATE	DRAWN	APPRD.
1	PRELIMINARY DESIGN	2024-06-04	KPJ	IM
2	CITY COMMENTS	2025-04-04	TK	IM
3	CITY COMMENTS	2025-11-10	TK	IM
4				
5				

## ROAD WORKS BRADLEY STREET ONE WAY WESTBOUND



1051 Vancouver St. Victoria, BC V8V 3K3  
T: (250)361-3230 F: (604)629-5756

CONCEPT DESIGN		DESIGN NO.
SCALE	1:250	CREATION DATE
DRAWN BY	KPJ	DESIGN BY
CHECKED BY	BJO	APPROVED BY

2024-04-08	1
KPJ	OF
IM	1
	REV. 3

File: Z:\Shared\Projects\33501-2\NAN\_Bradley\_Street\_Traffic\_Calming\02\_CADD\02\_Drafting\01\_Xref\_Global\33501-2\_PR\_DESIGN.dwg